



**Sun/Shadow Studies prepared for
340-376R Dufferin Street & 2 Melbourne Avenue**

2022-07-11

APPLICANT:

hullmark

ARCHITECT:

**Sweeny & Co
Architects Inc.**


PLANNER:

 **BOUSFIELDS INC.**

Existing



Proposed

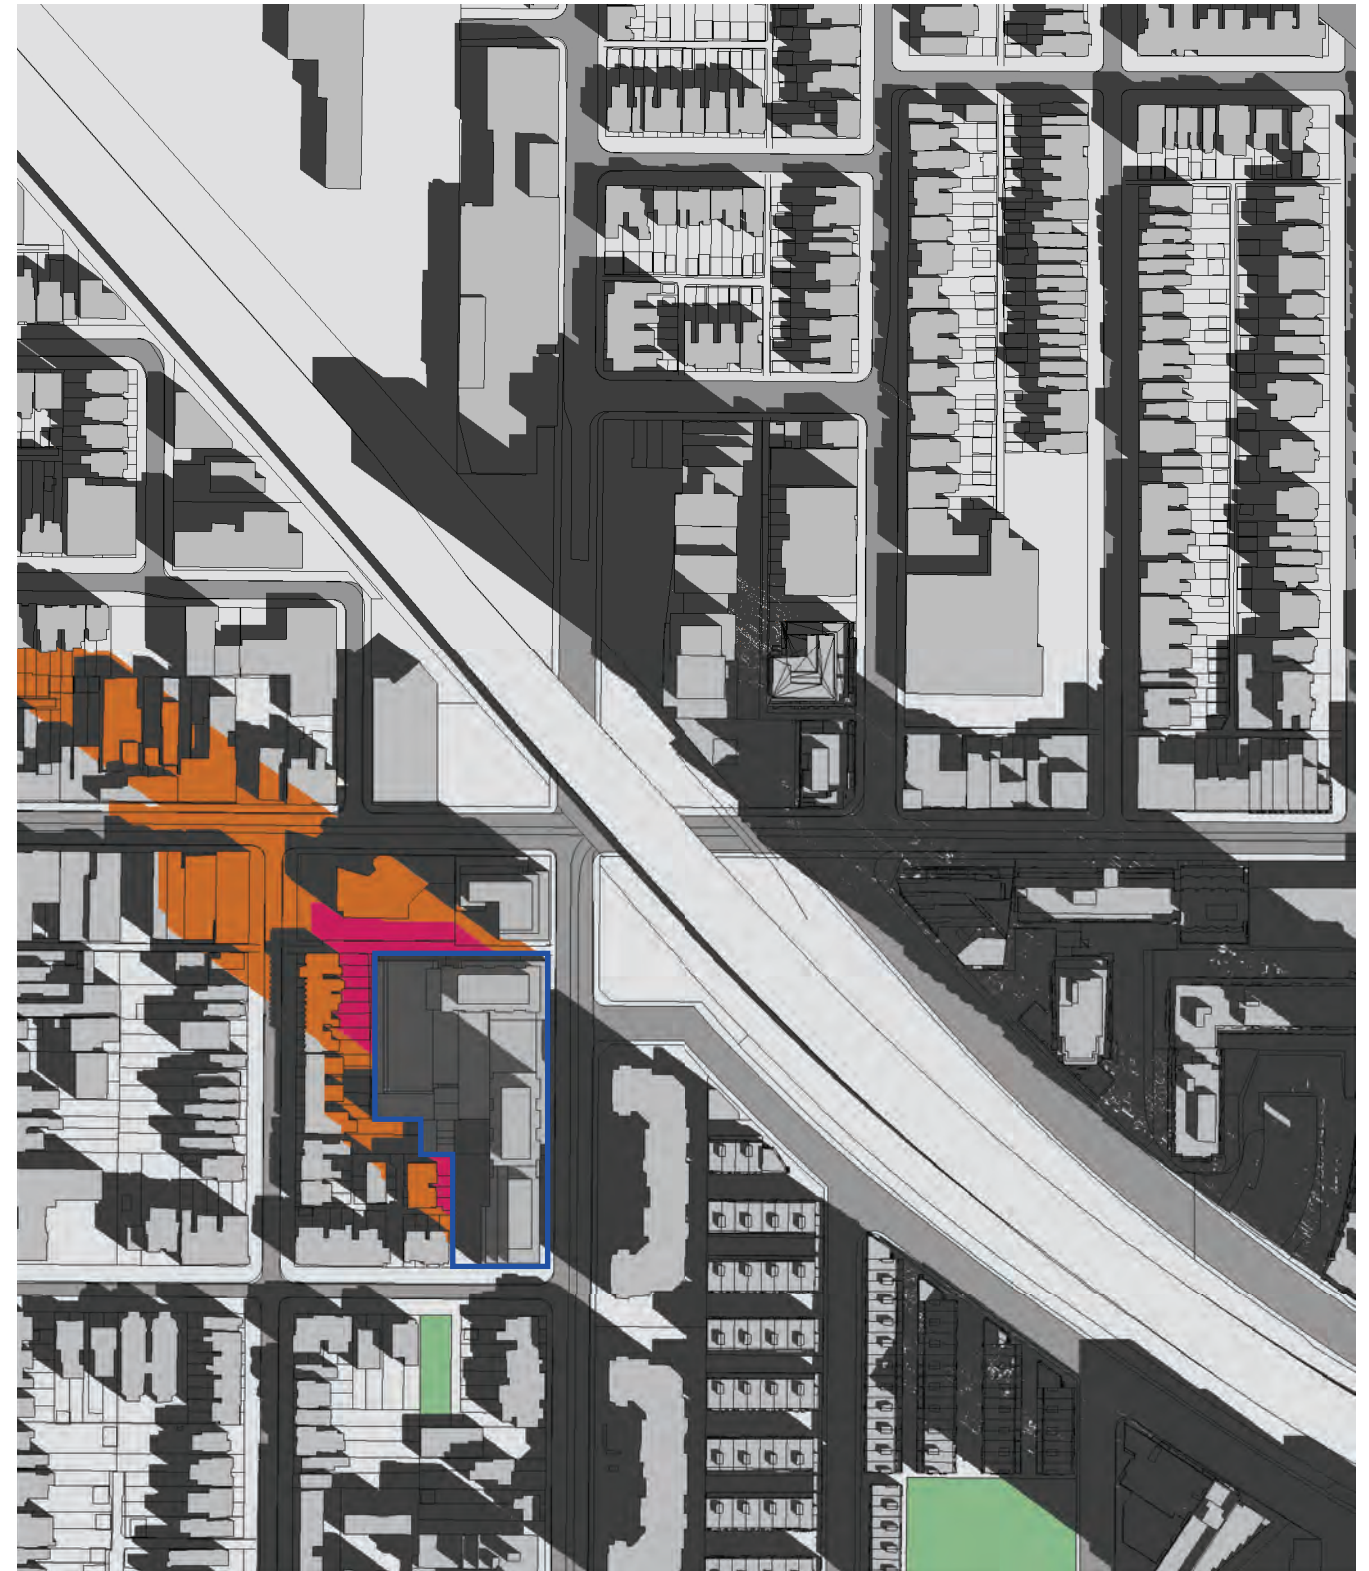


MODEL LEGEND

- Roads
- Massing
- Curbs
- Parks


SHADOW LEGEND

- Existing
- As-of-right
- Proposed

Existing

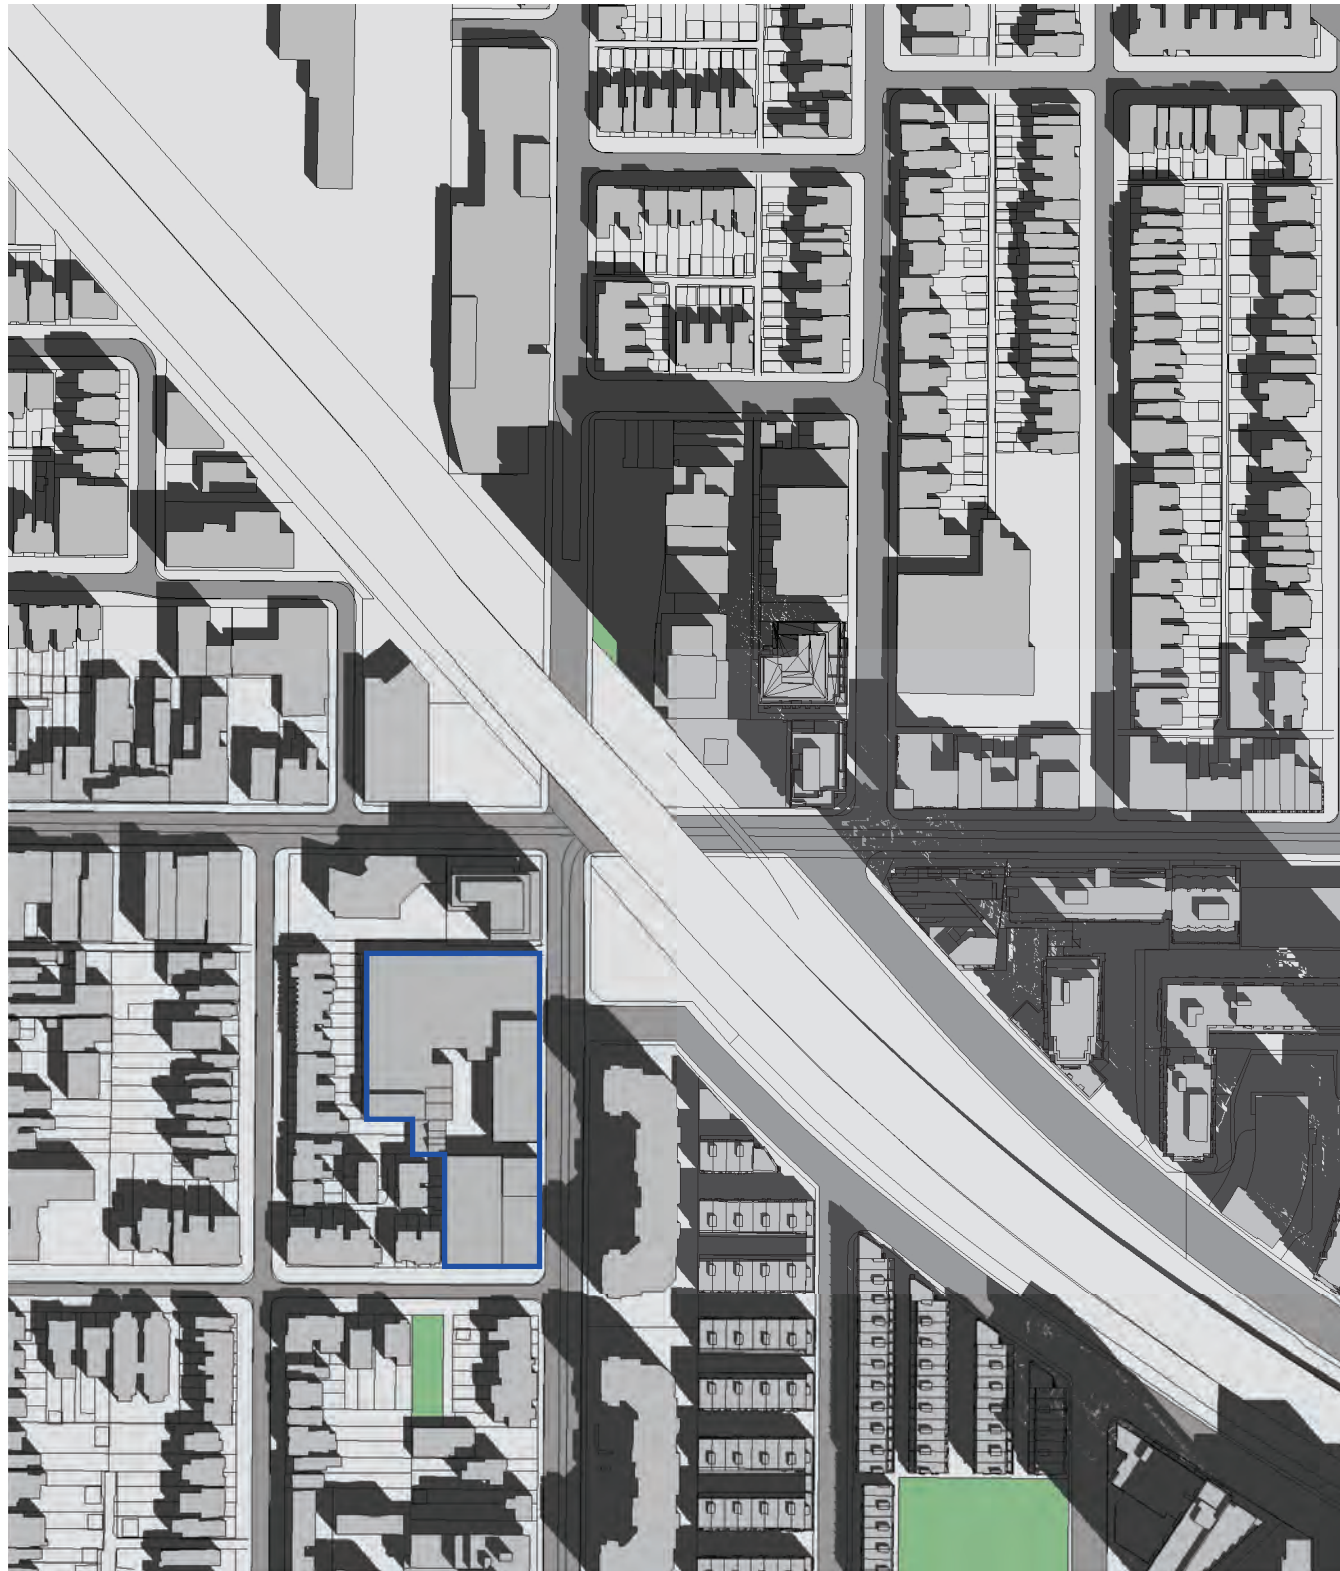

Proposed

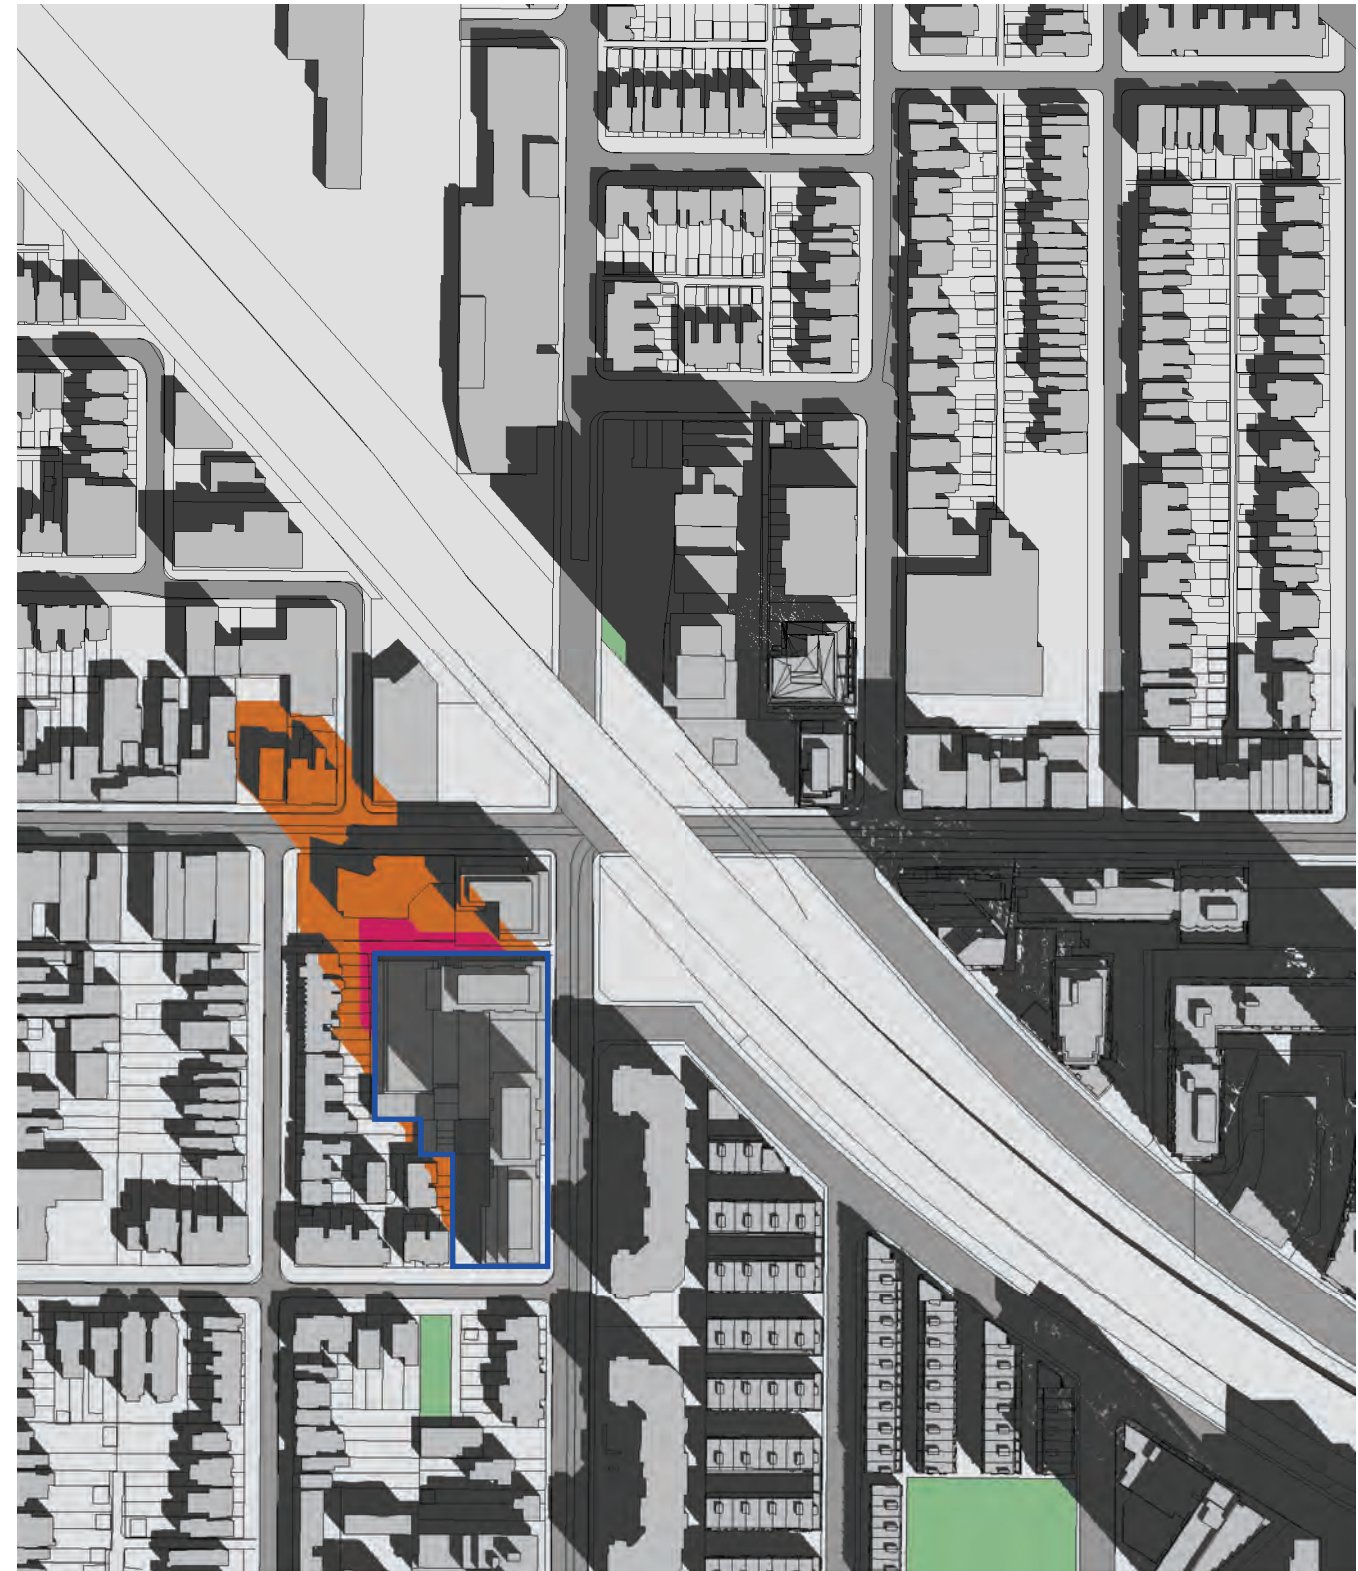


MODEL LEGEND

- Roads
- Massing
- Curbs
- Parks

SHADOW LEGEND

- Existing
- As-of-right
- Proposed

Existing

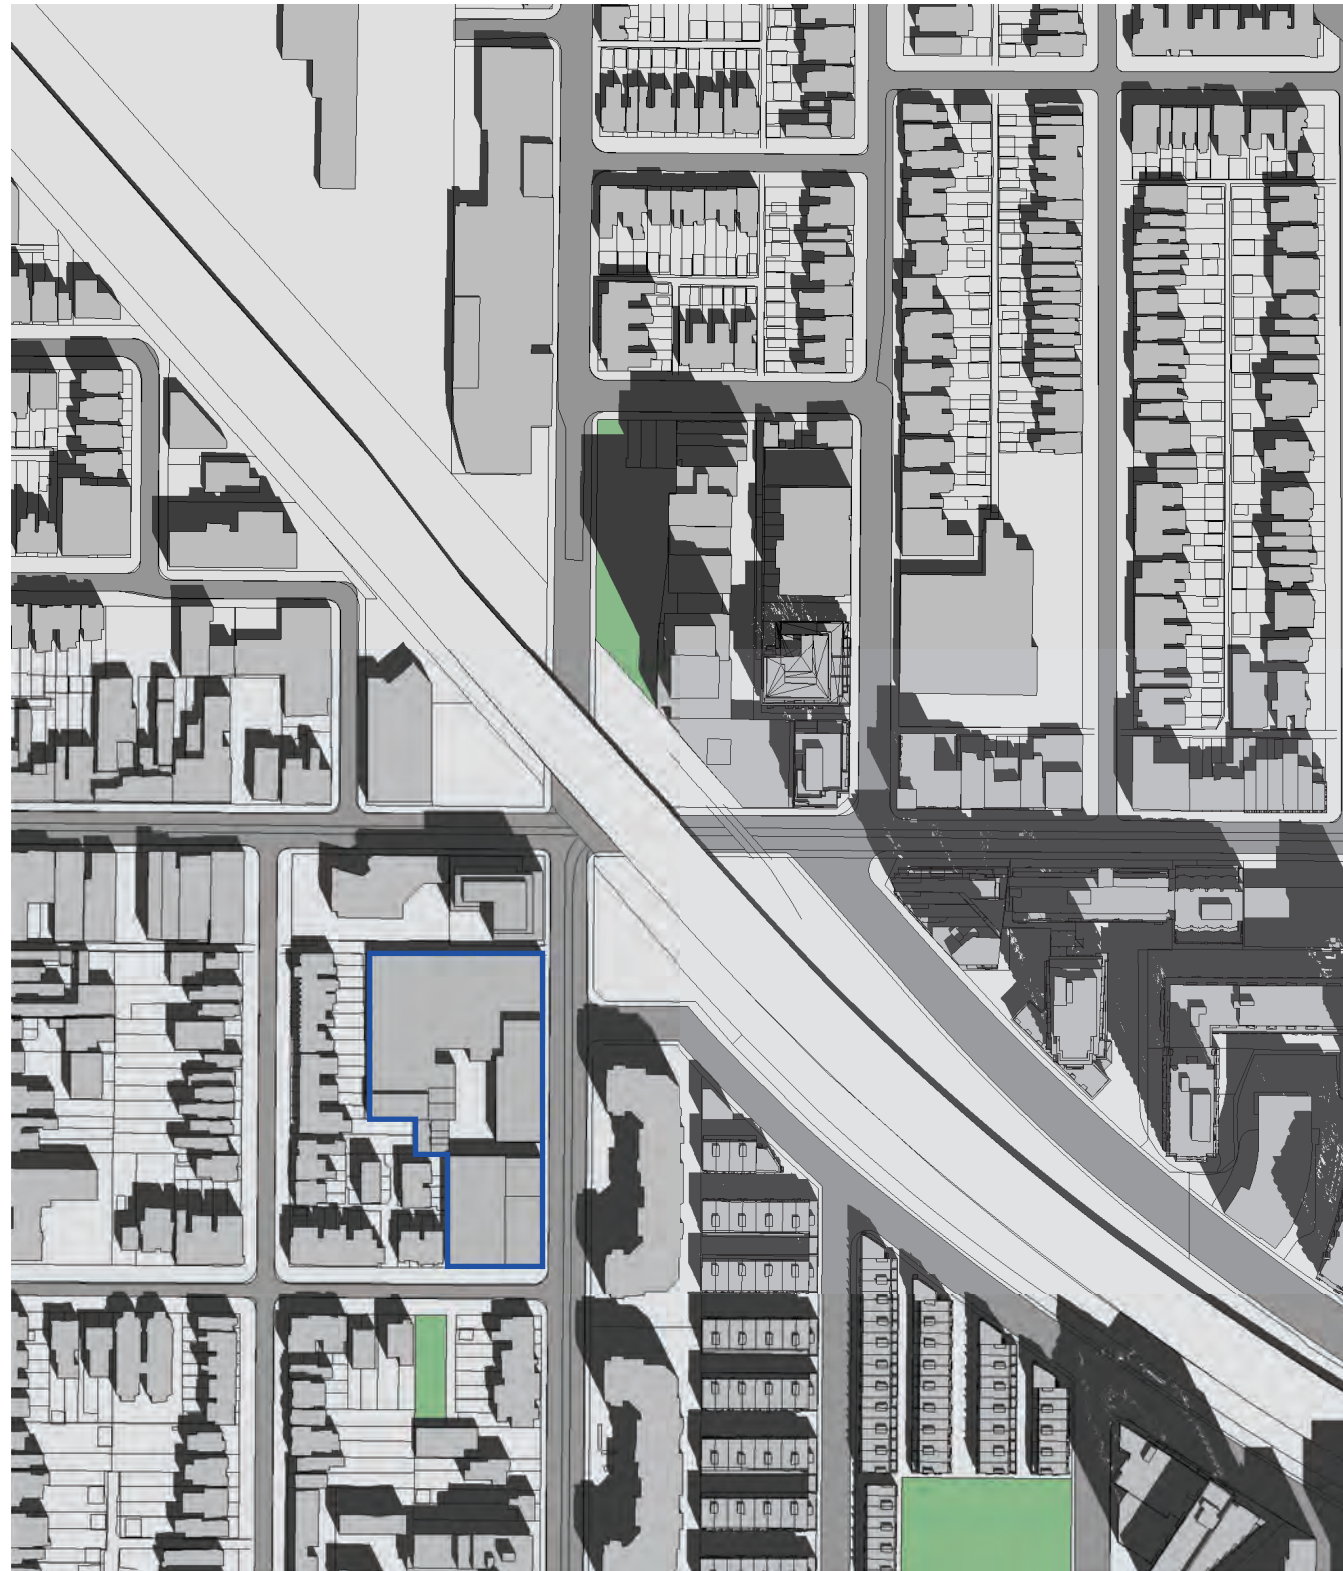

Proposed



MODEL LEGEND

- Roads
- Massing
- Curbs
- Parks


SHADOW LEGEND

- Existing
- As-of-right
- Proposed

Existing



Proposed

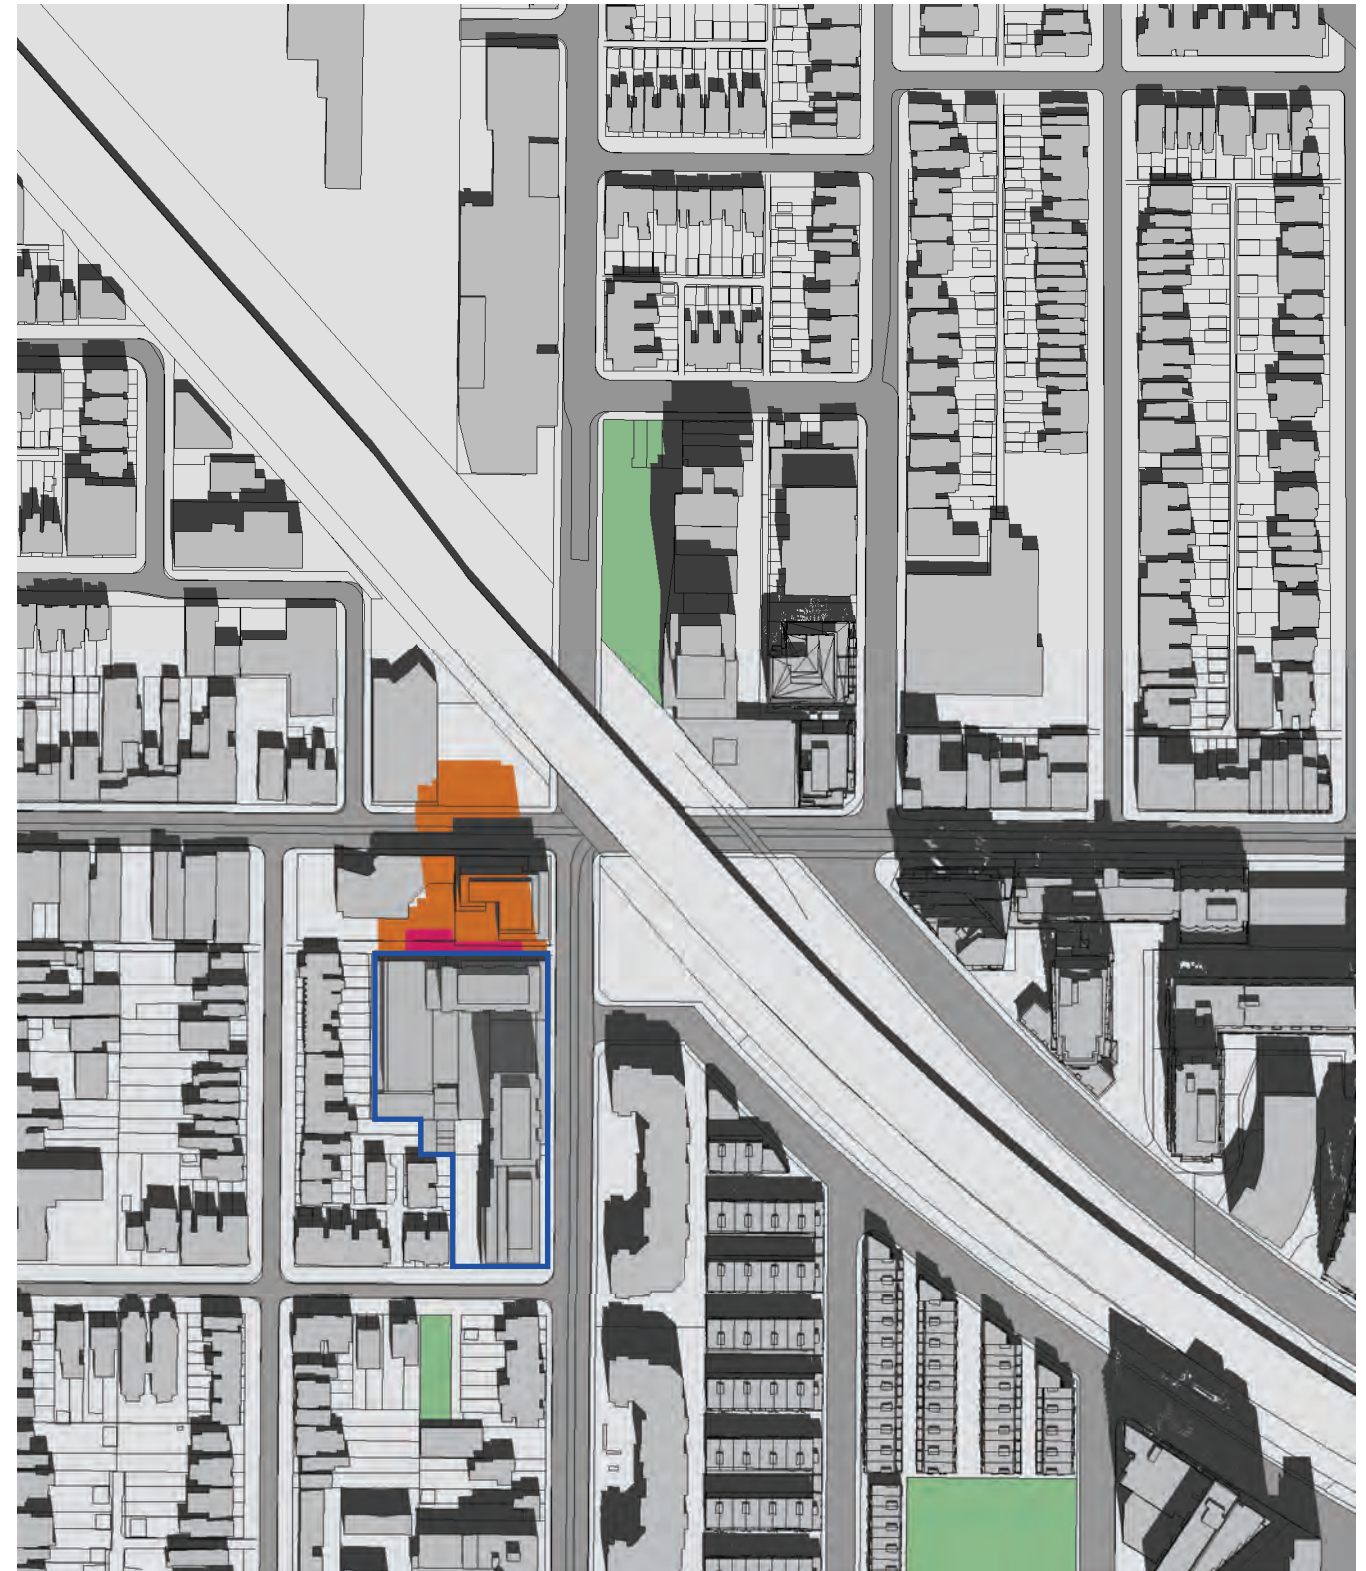

MODEL LEGEND

- Roads
- Massing
- Curbs
- Parks


SHADOW LEGEND

- Existing
- As-of-right
- Proposed





Existing

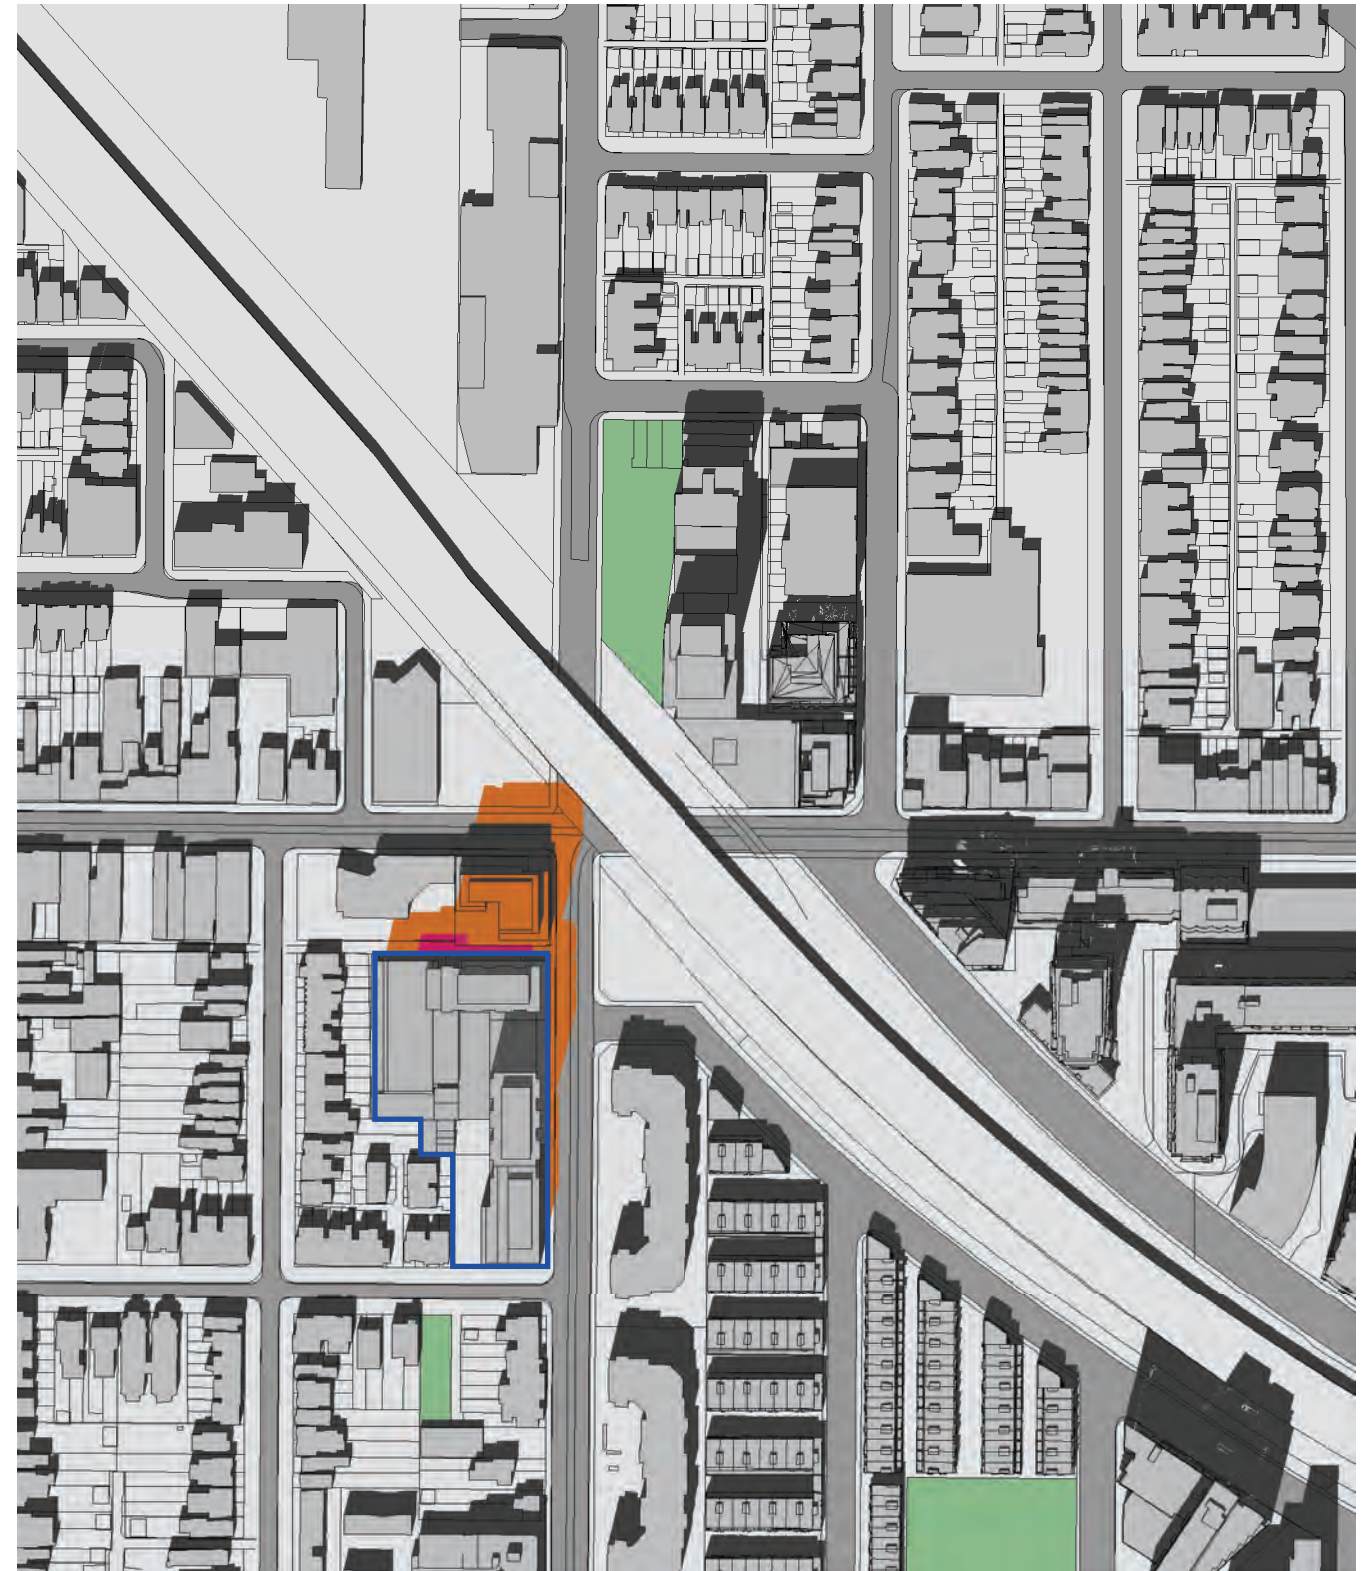

Proposed




MODEL LEGEND

 -  Roads
-  Massing
-  Curbs
-  Parks


SHADOW LEGEND

-  Existing
-  As-of-right
-  Proposed

Existing

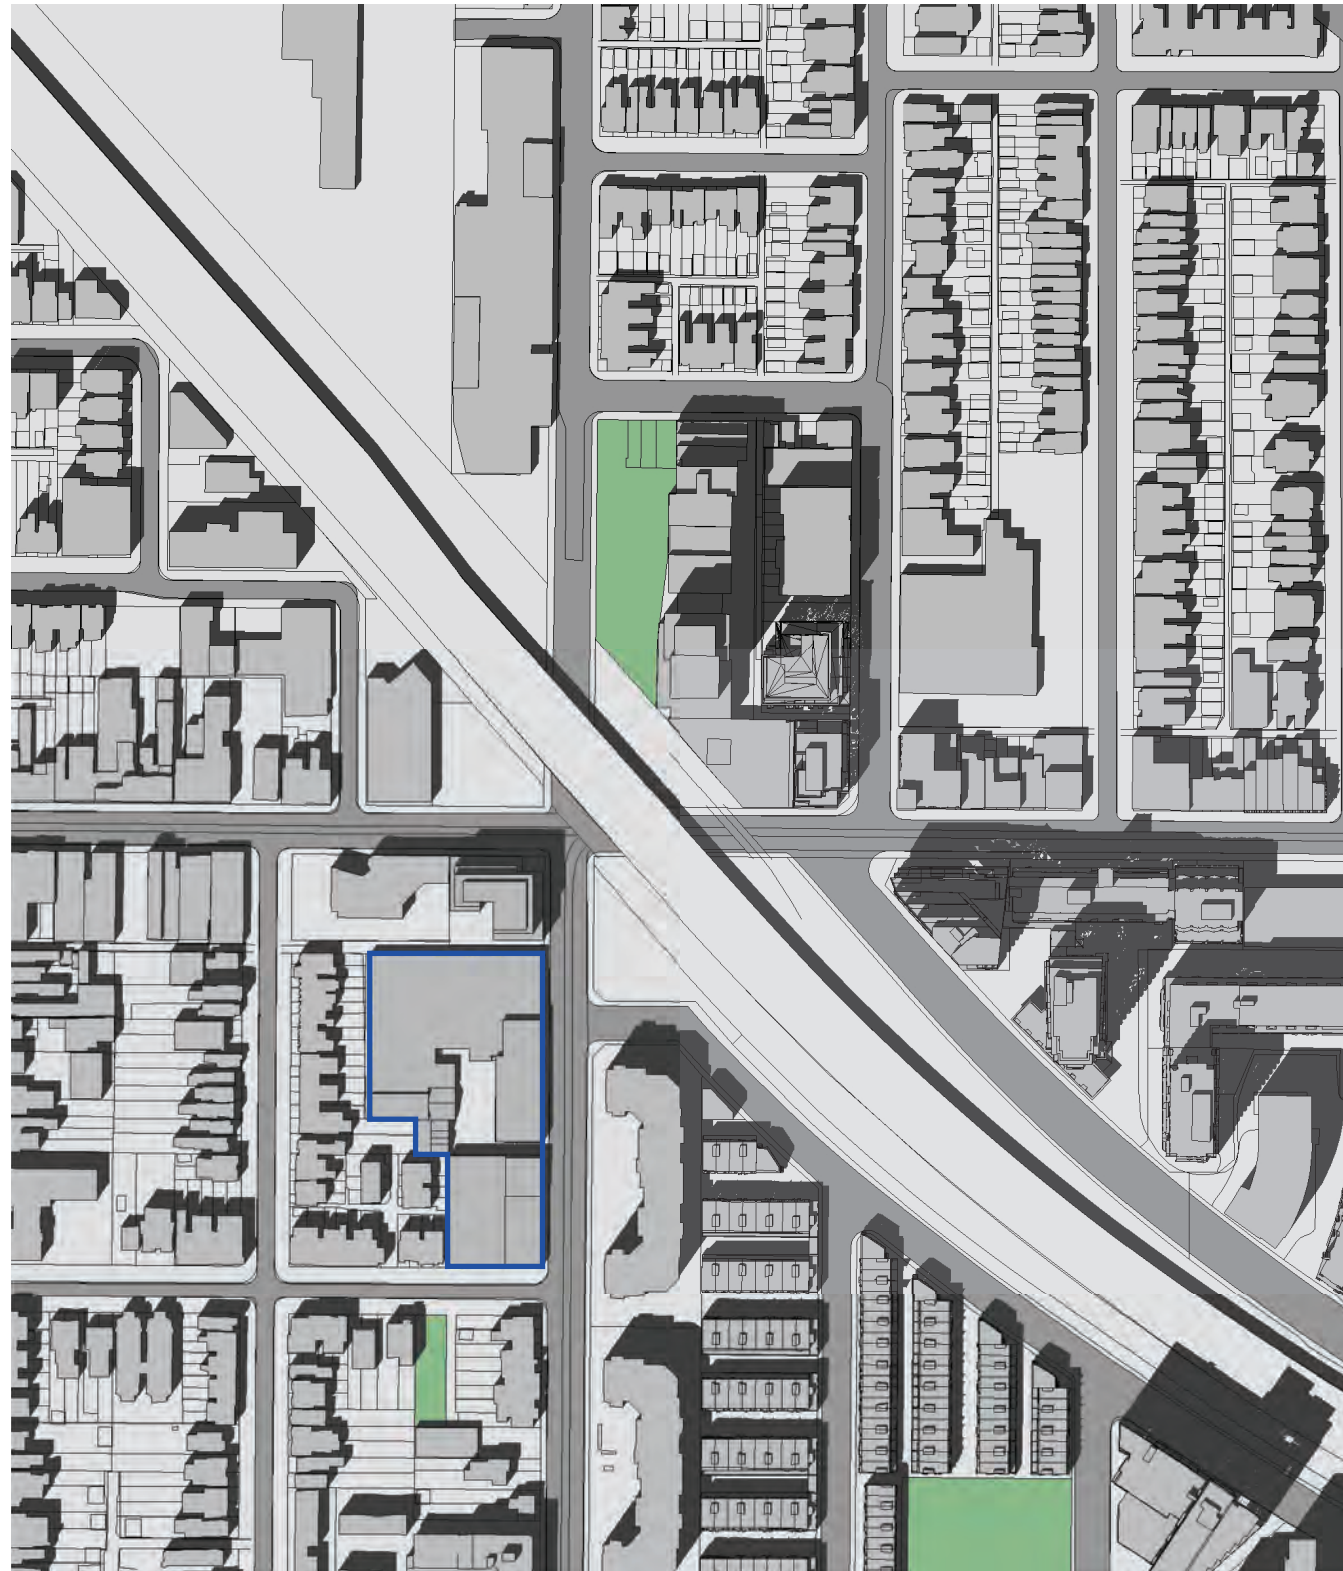

Proposed

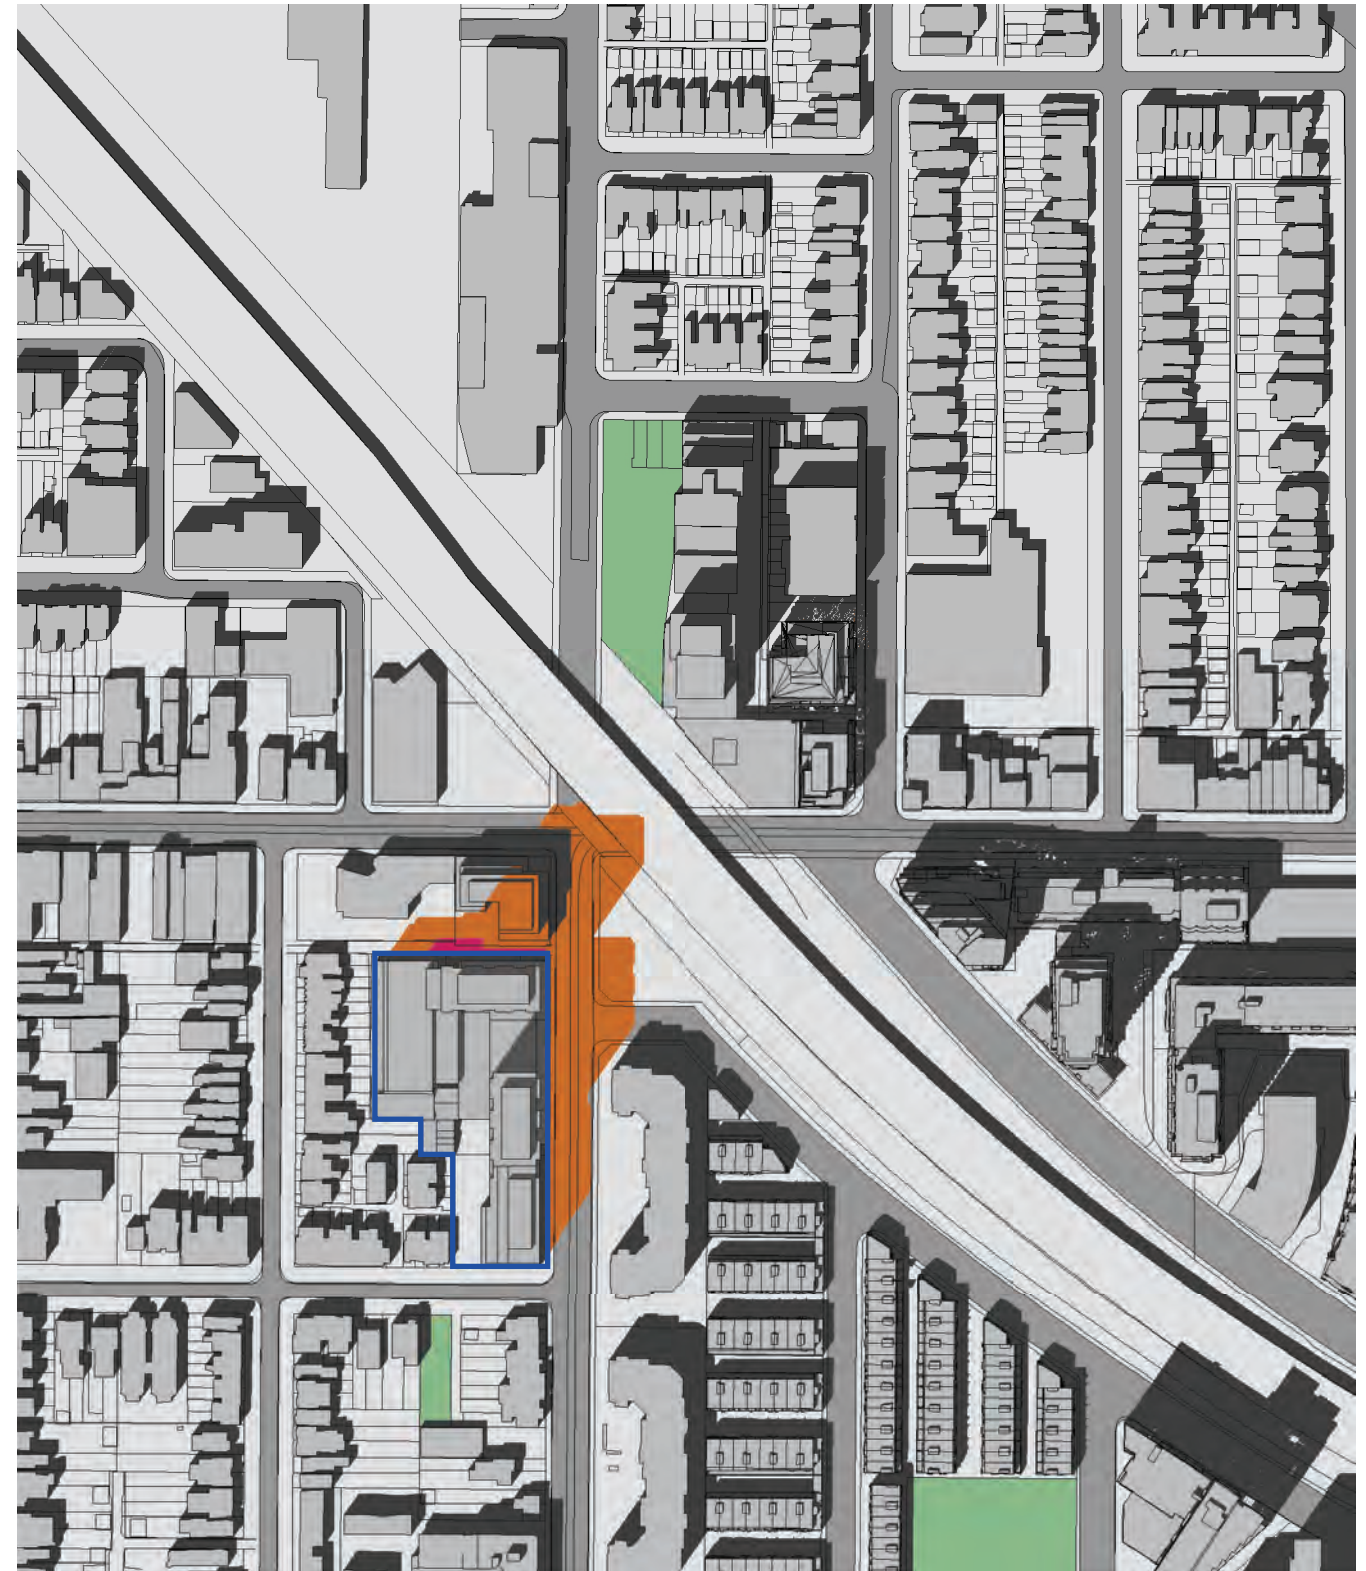


MODEL LEGEND

- Roads
- Massing
- Curbs
- Parks


SHADOW LEGEND

- Existing
- As-of-right
- Proposed

Existing

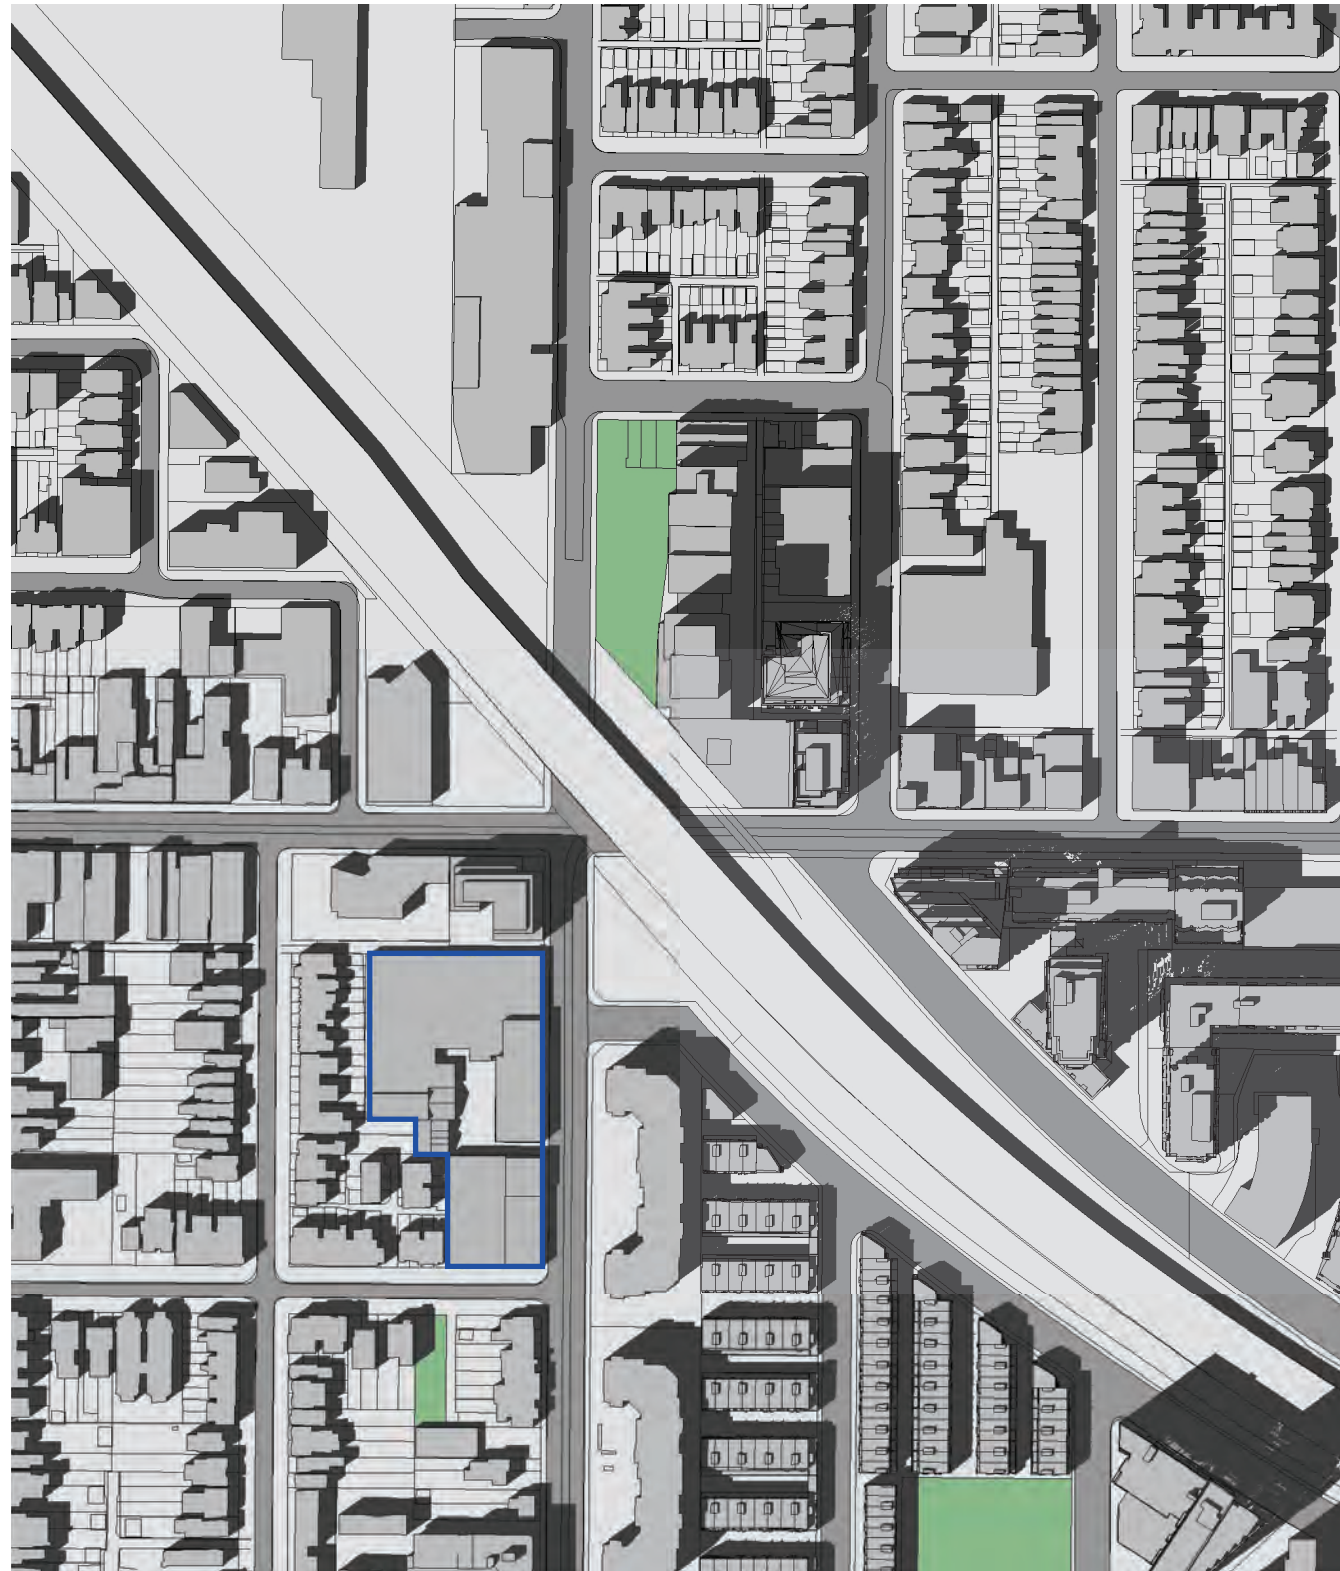

Proposed

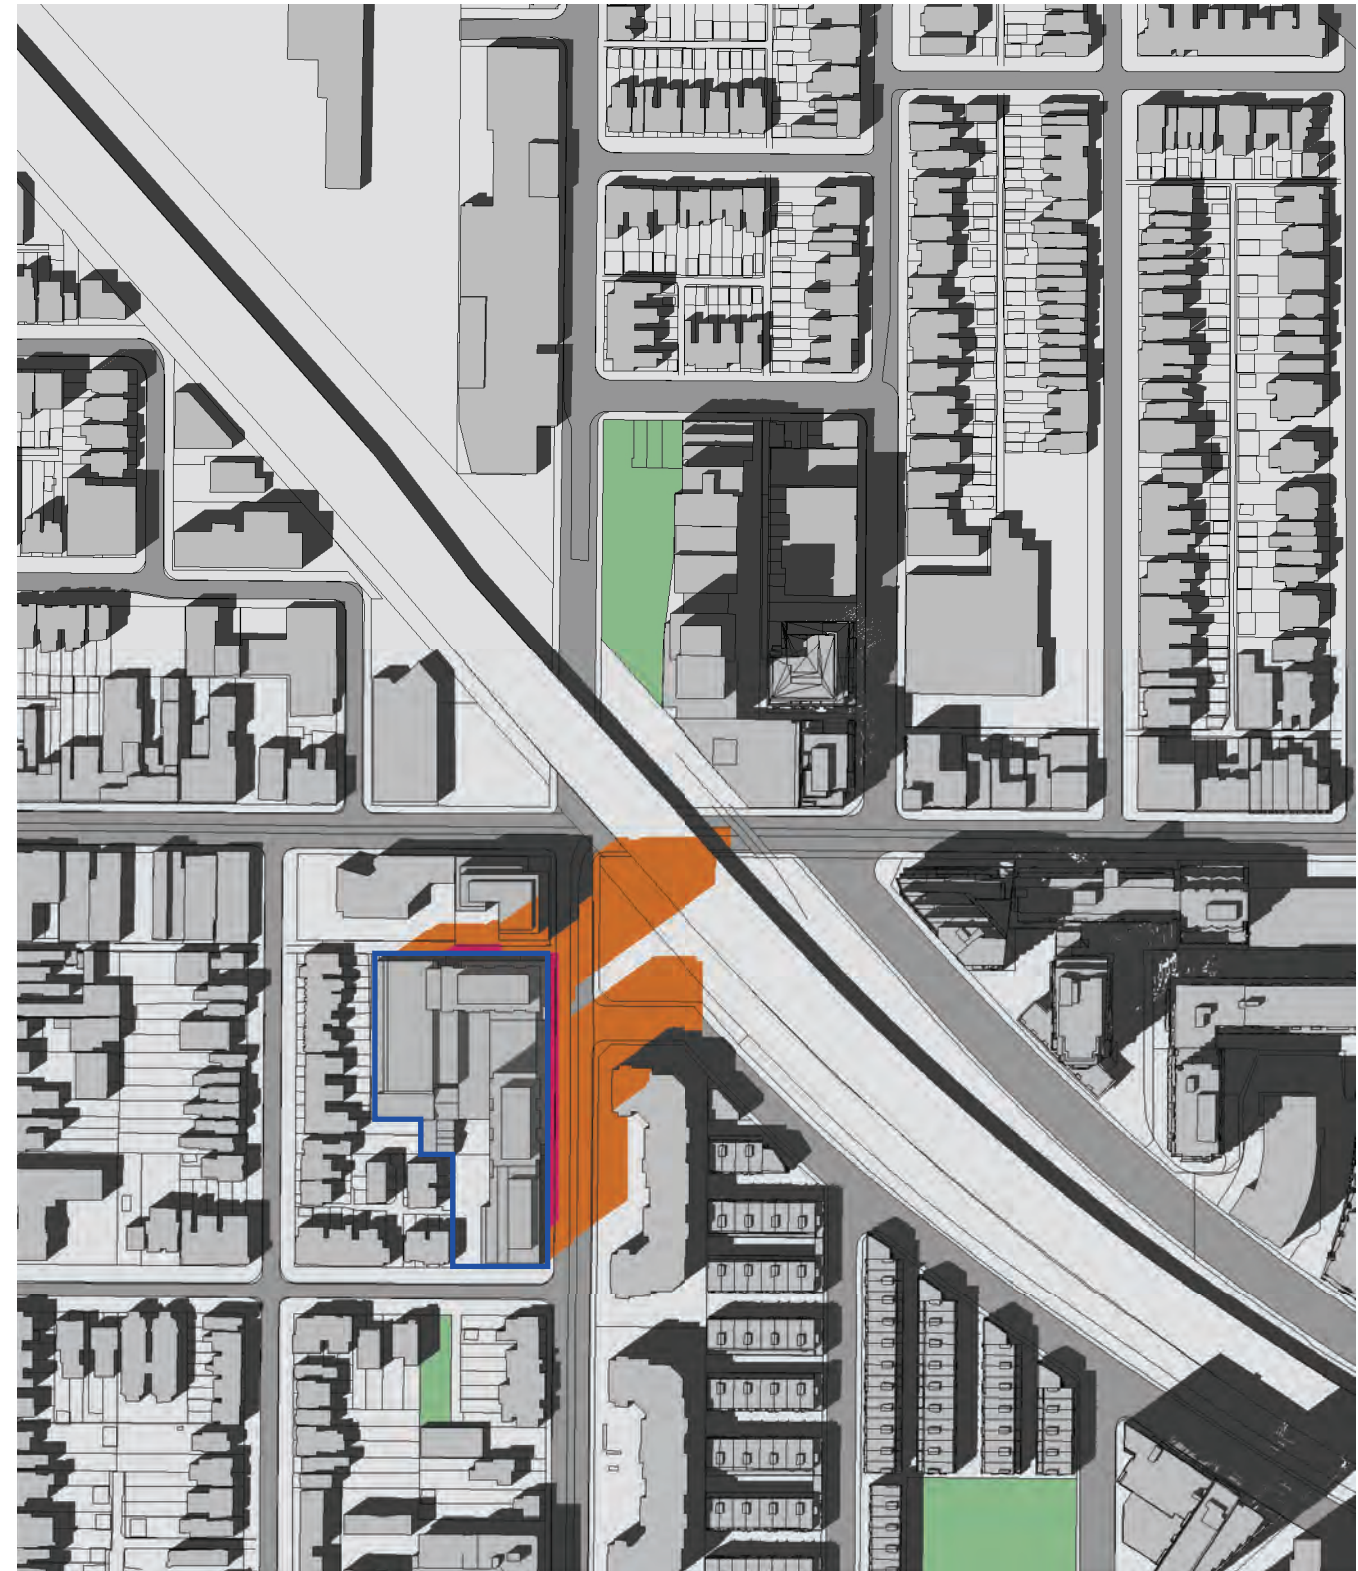


MODEL LEGEND

- Roads
- Massing
- Curbs
- Parks


SHADOW LEGEND

- Existing
- As-of-right
- Proposed

Existing

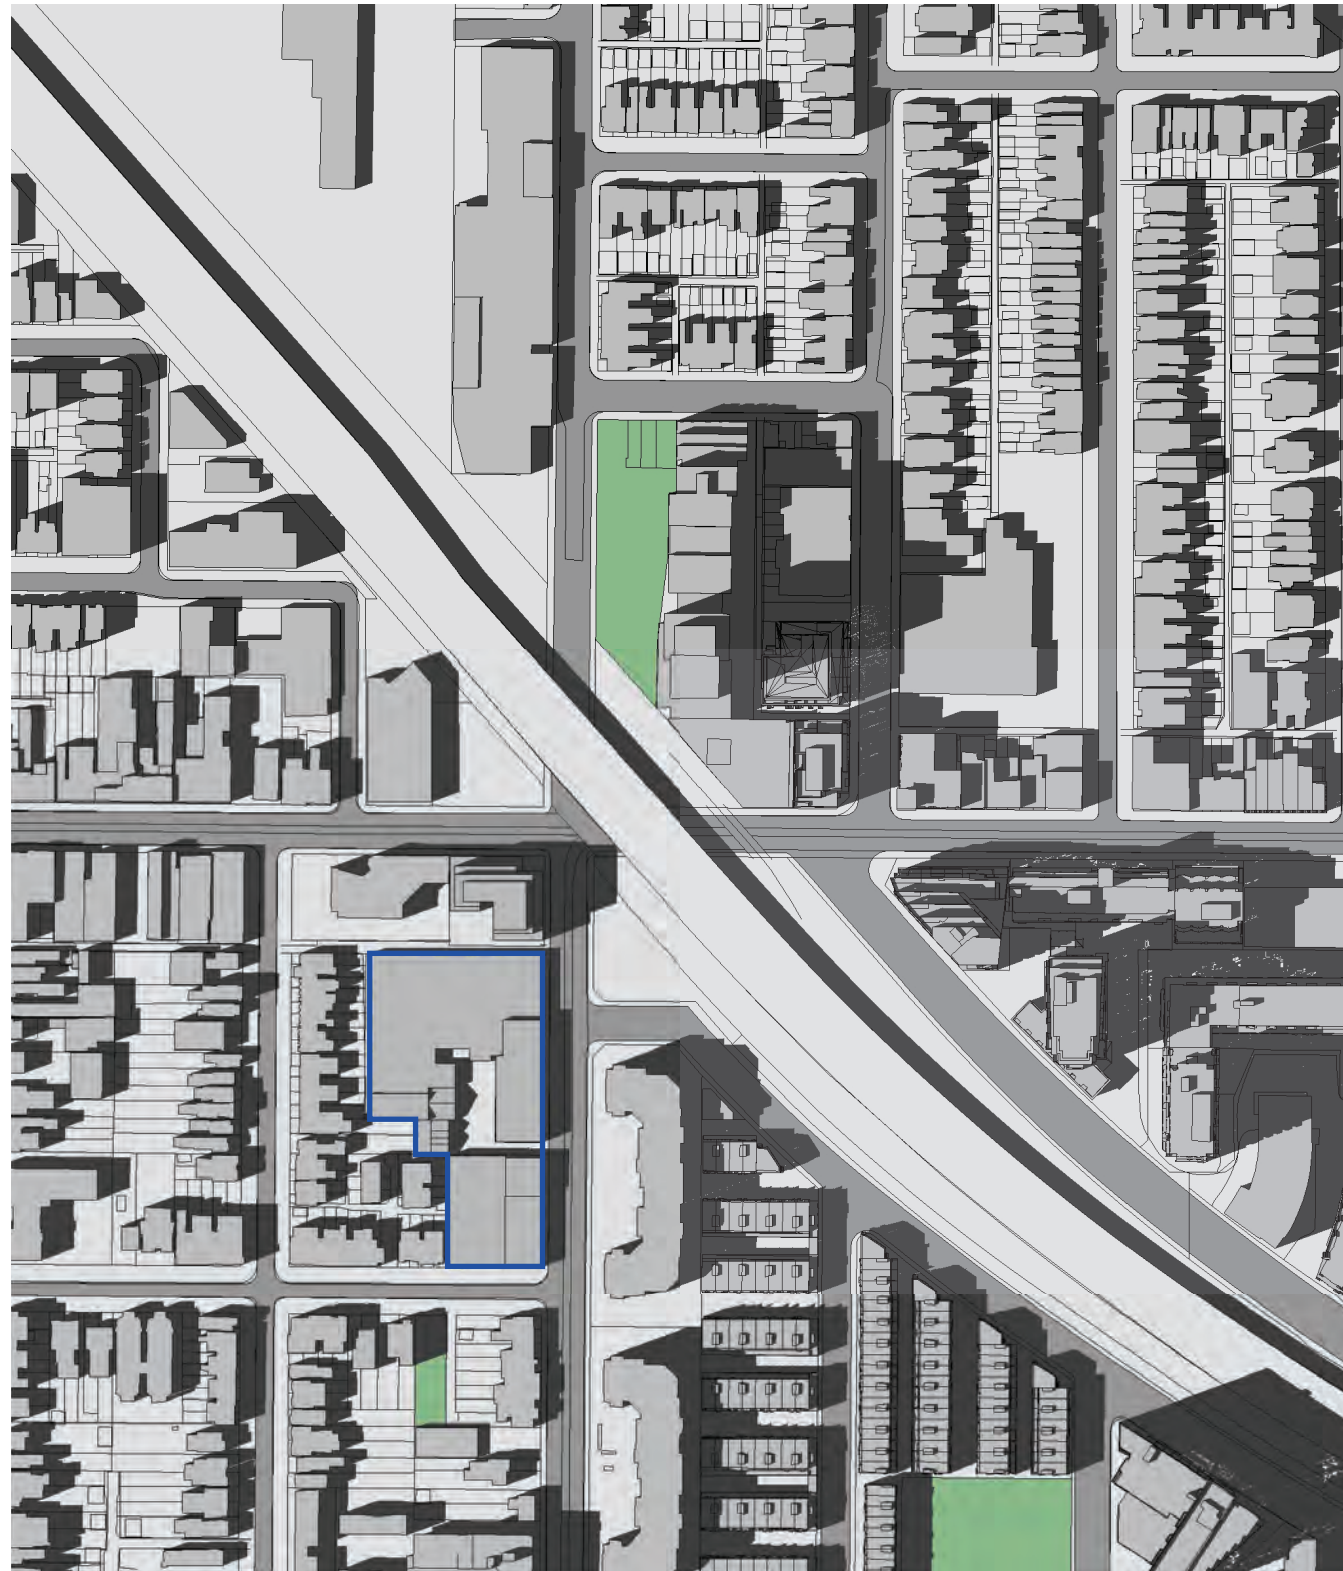

Proposed

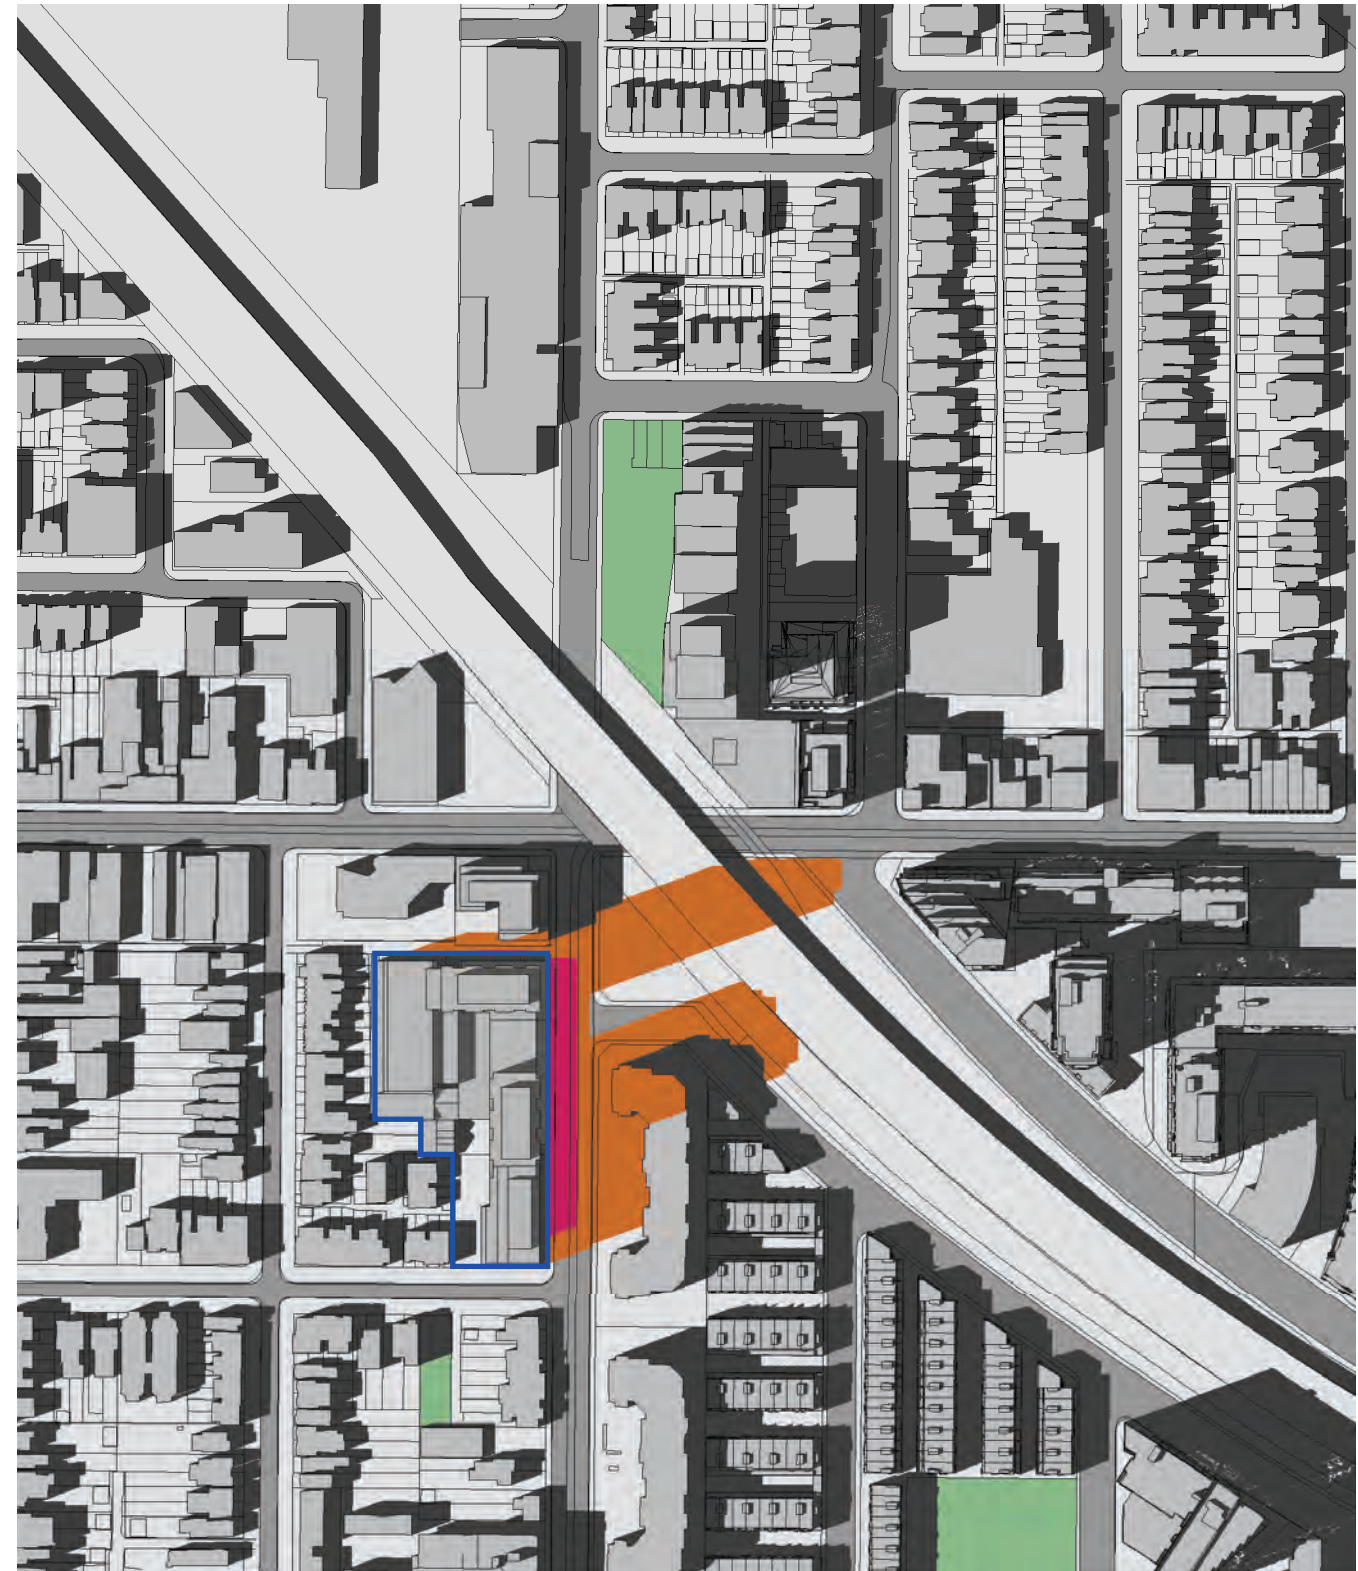


MODEL LEGEND

- Roads
- Massing
- Curbs
- Parks


SHADOW LEGEND

- Existing
- As-of-right
- Proposed

Existing

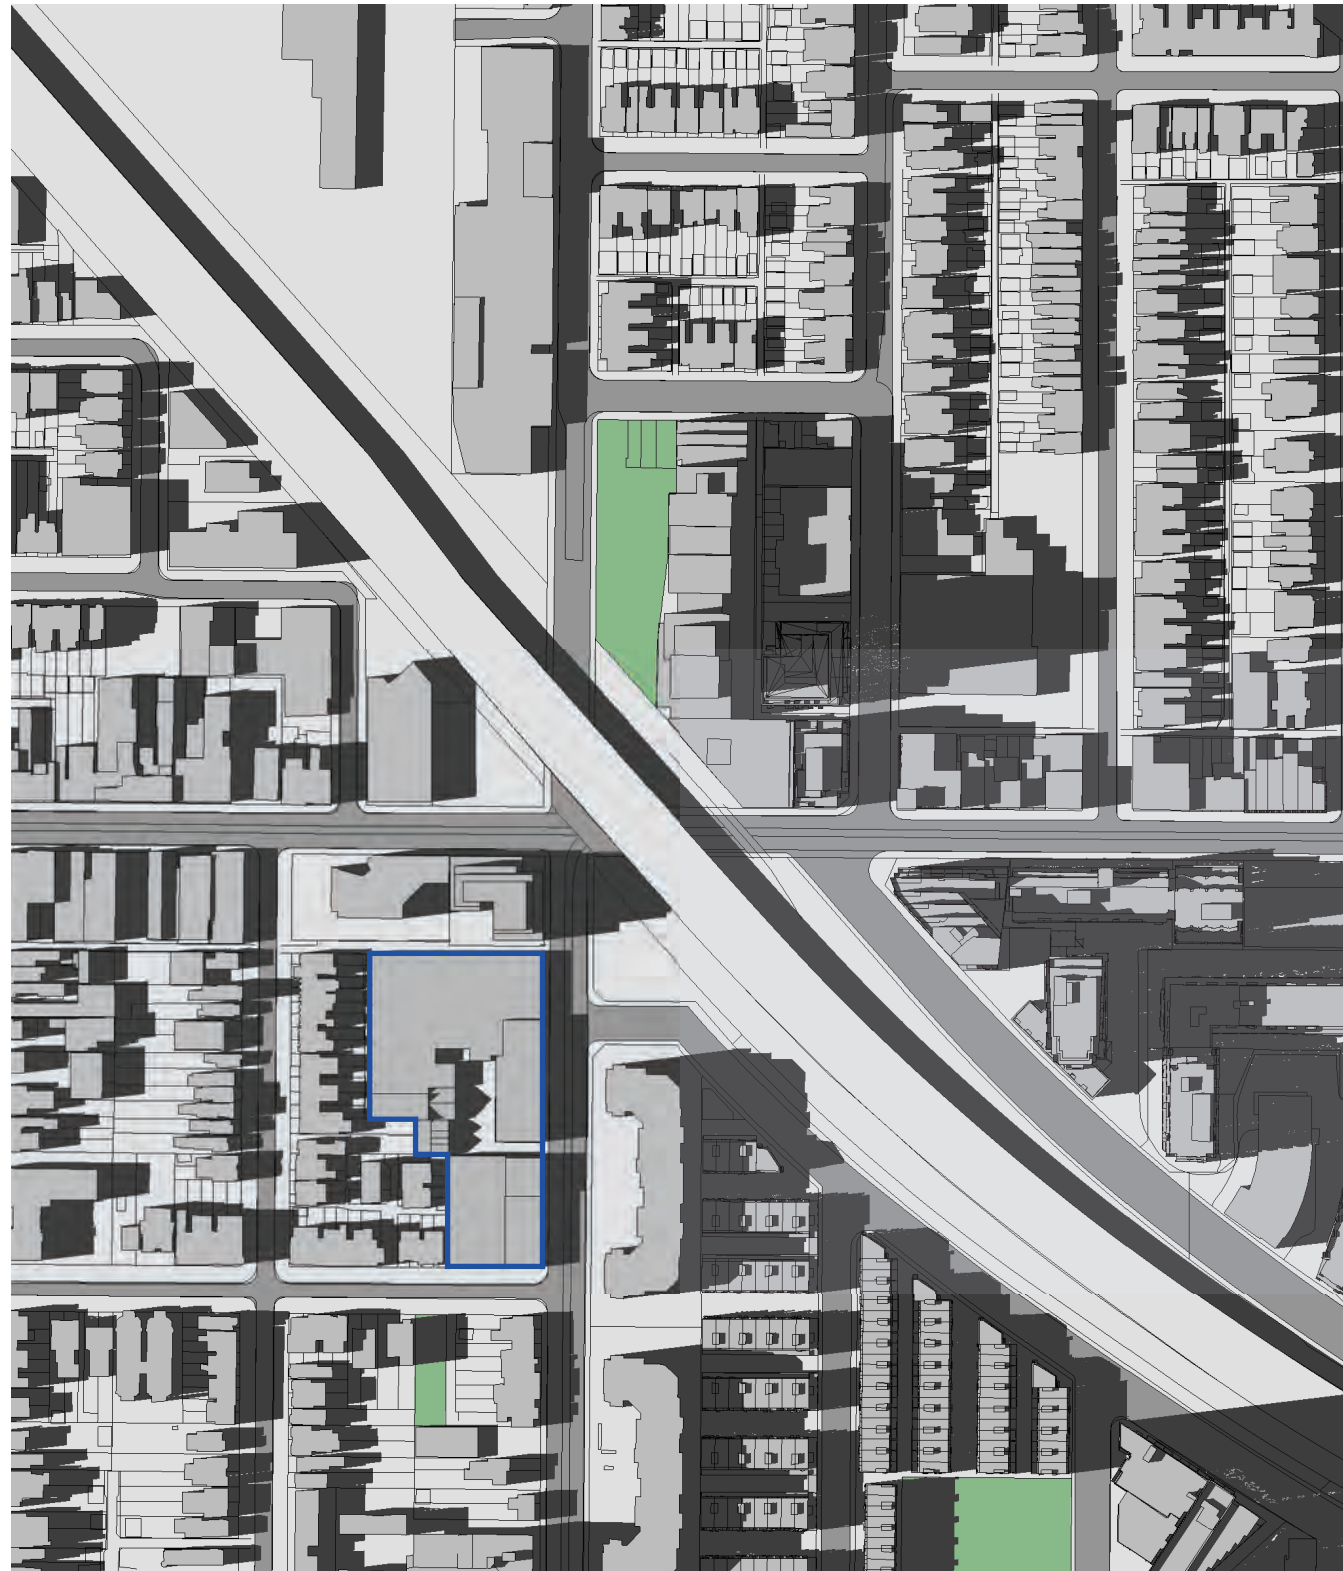

Proposed

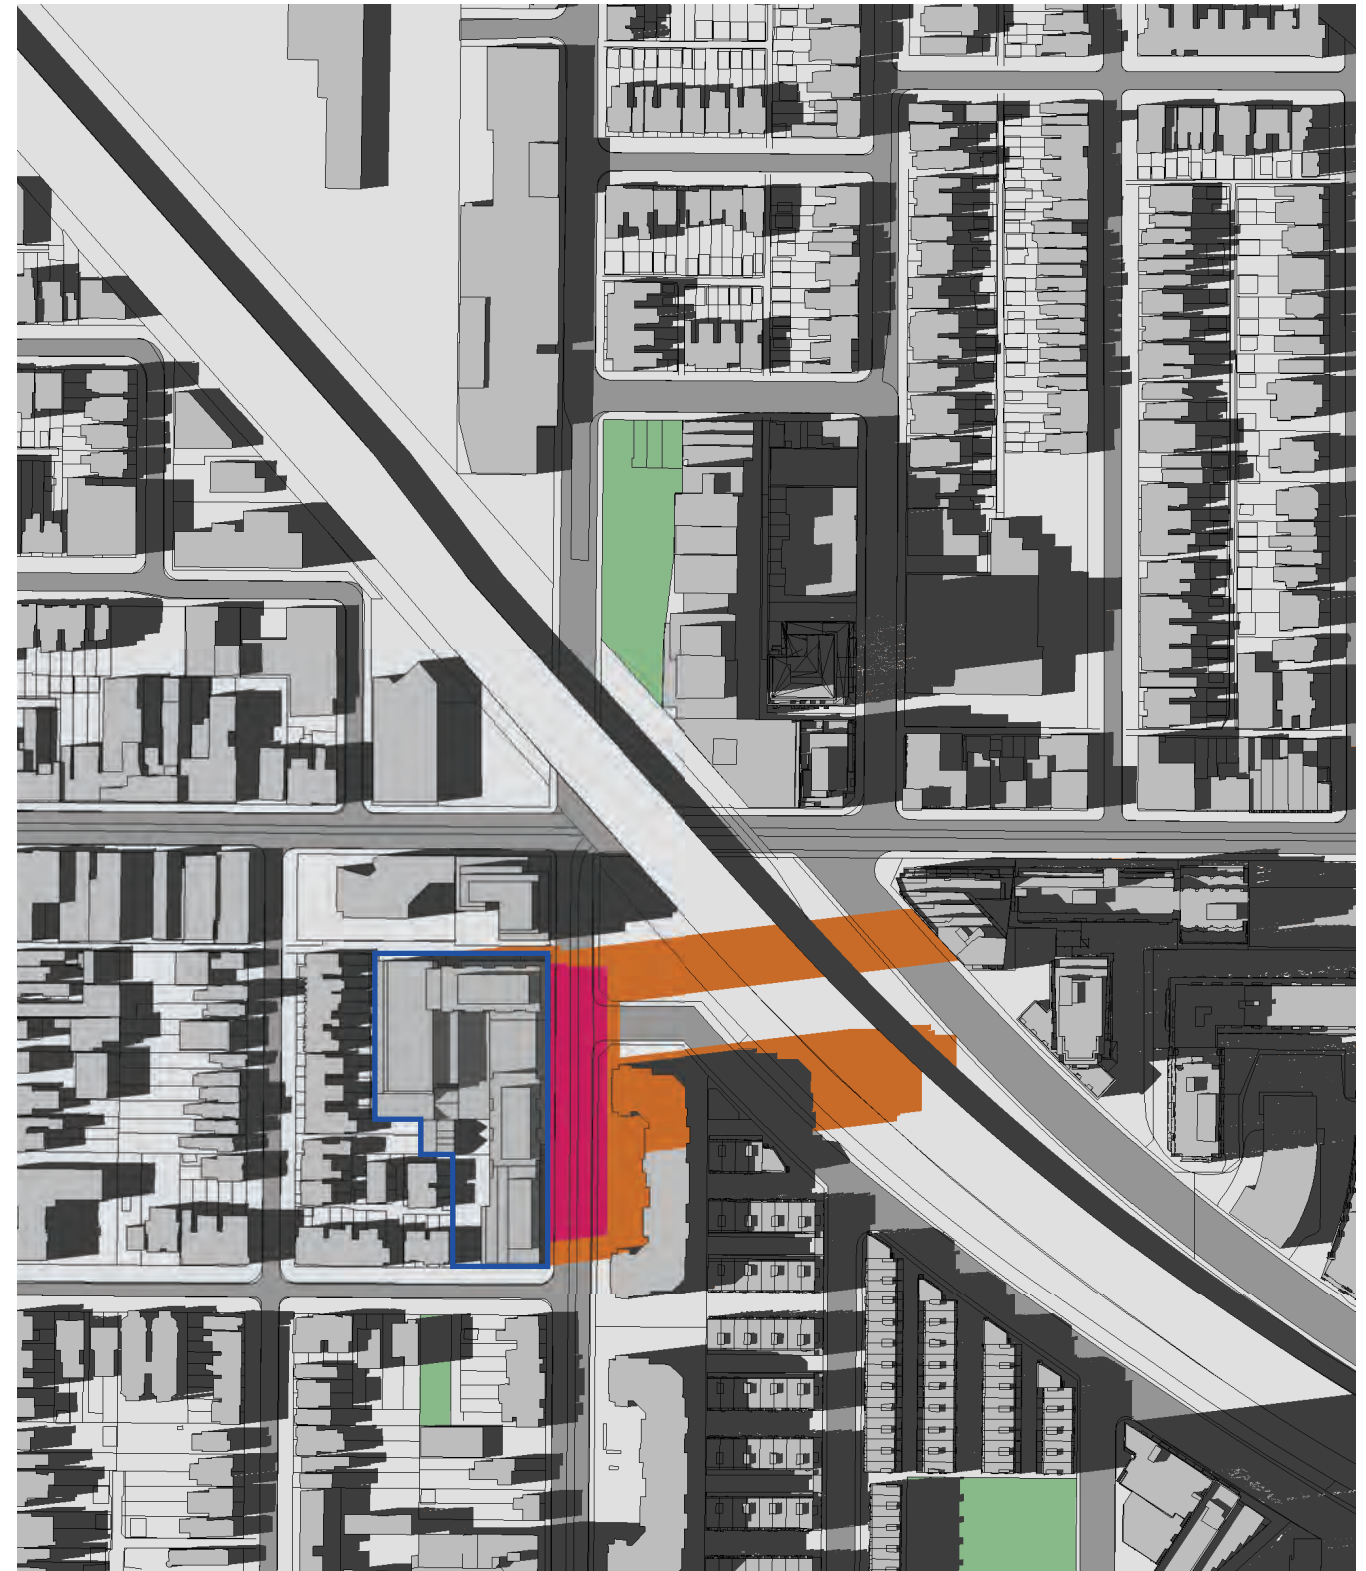

MODEL LEGEND

- Roads
- Massing
- Curbs
- Parks


SHADOW LEGEND

- Existing
- As-of-right
- Proposed

Existing



Proposed

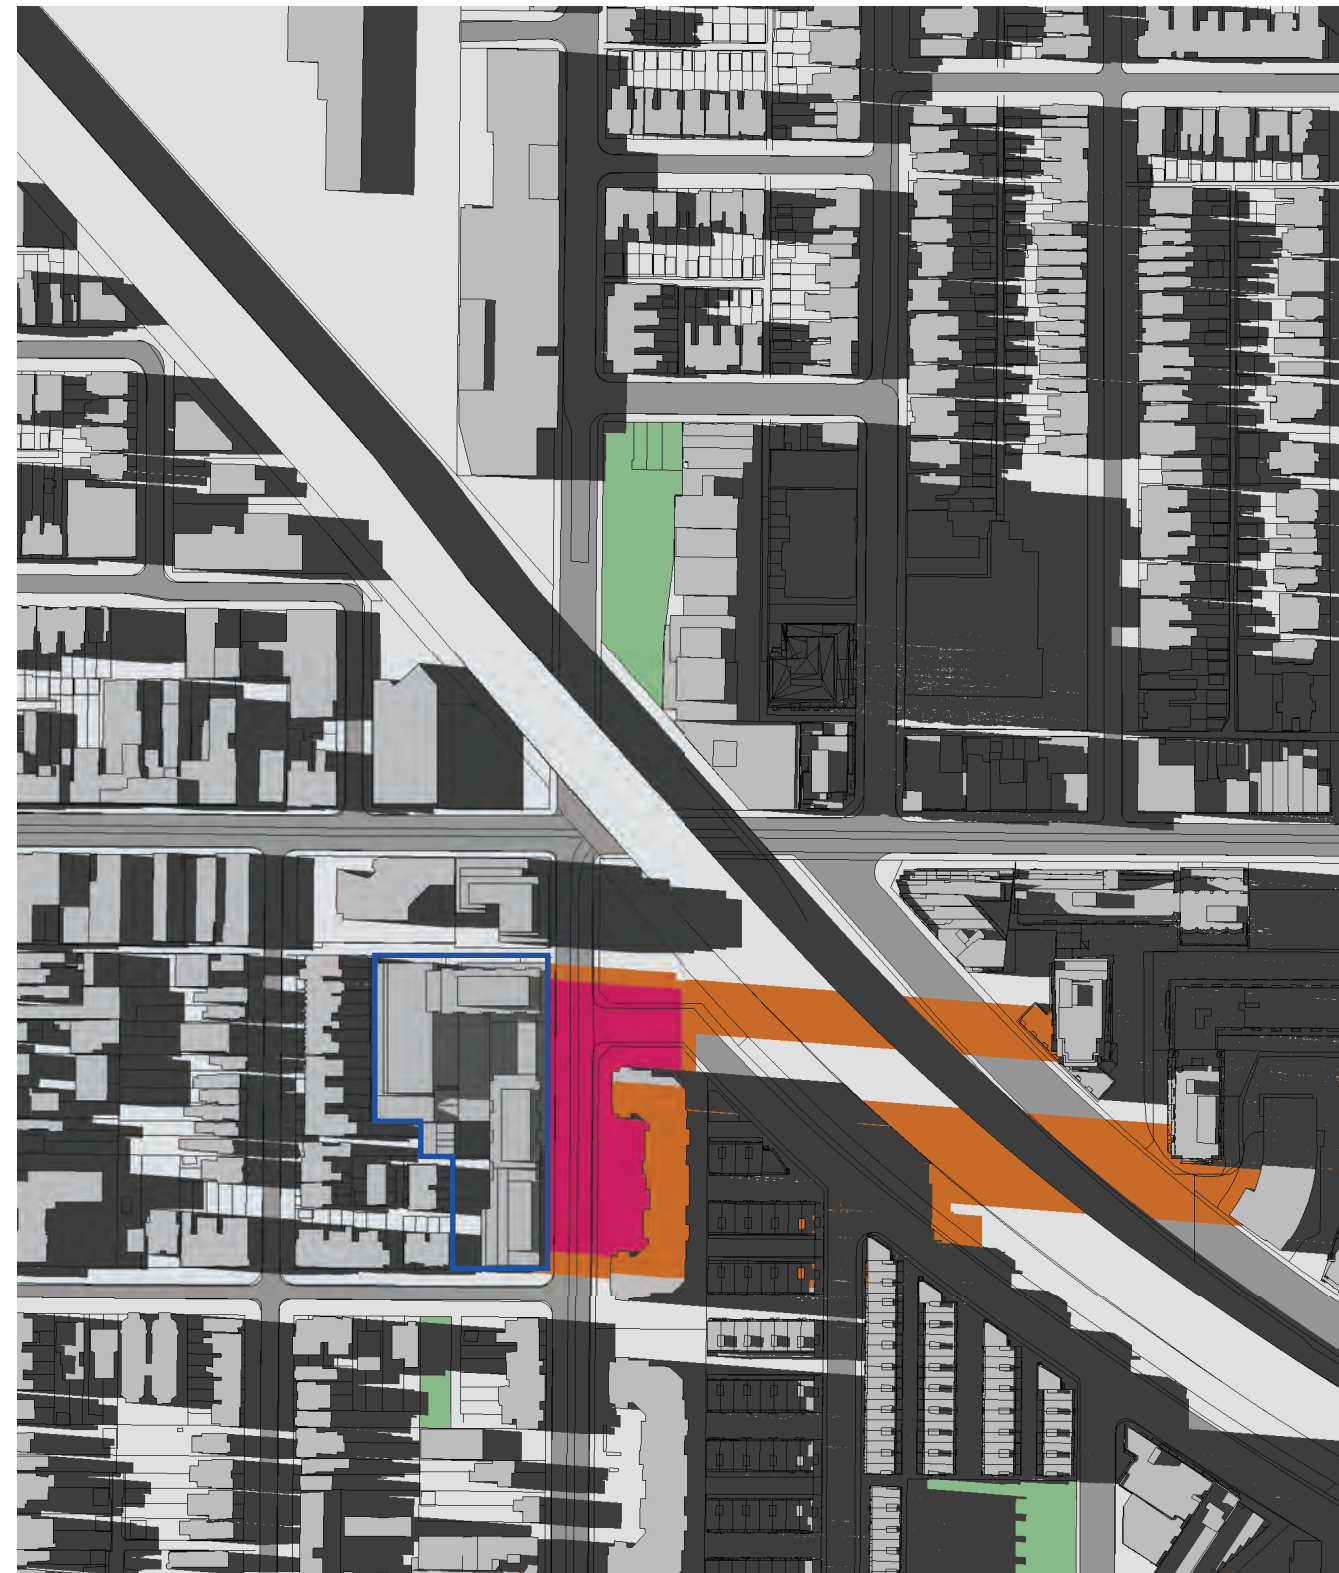

MODEL LEGEND

- Roads
- Massing
- Curbs
- Parks


SHADOW LEGEND

- Existing
- As-of-right
- Proposed

Existing



Proposed

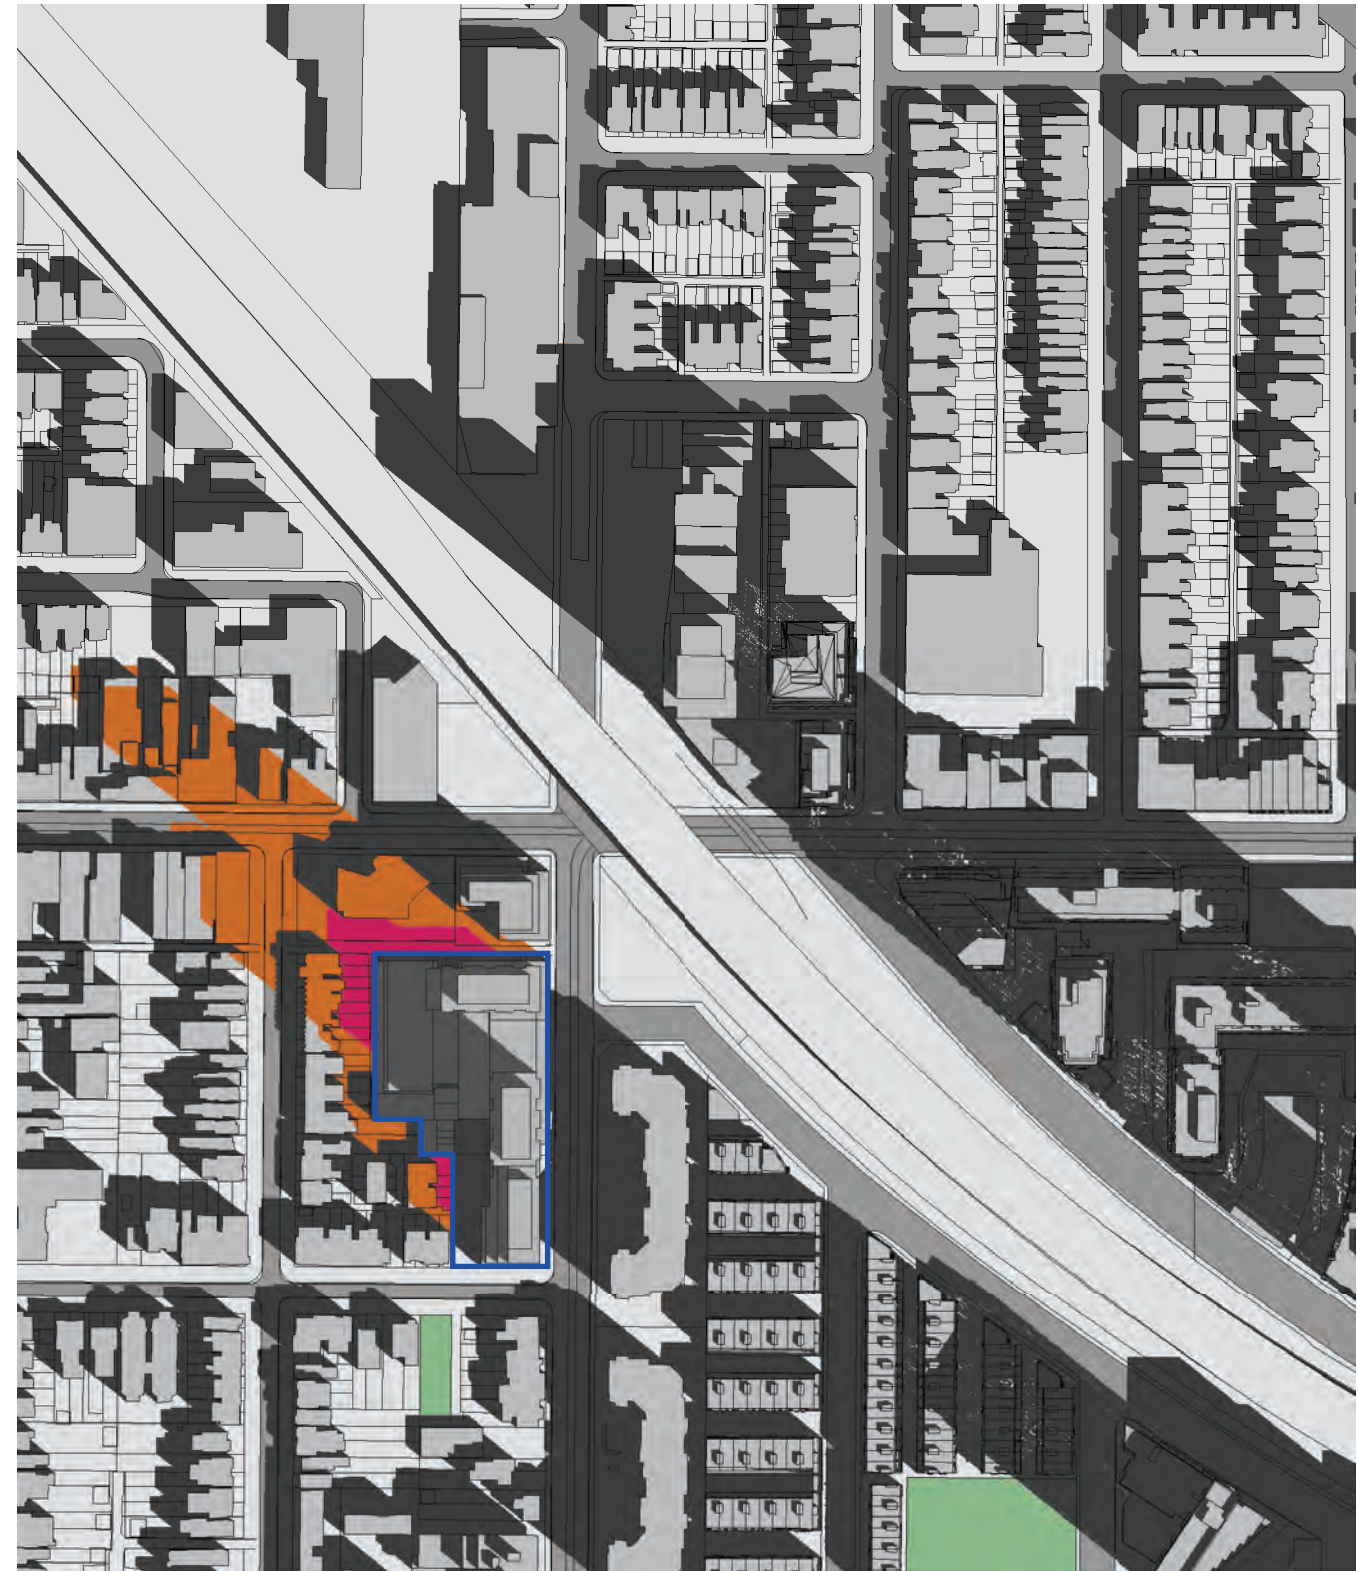


MODEL LEGEND

- Roads
- Massing
- Curbs
- Parks


SHADOW LEGEND

- Existing
- As-of-right
- Proposed


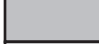
 

Existing

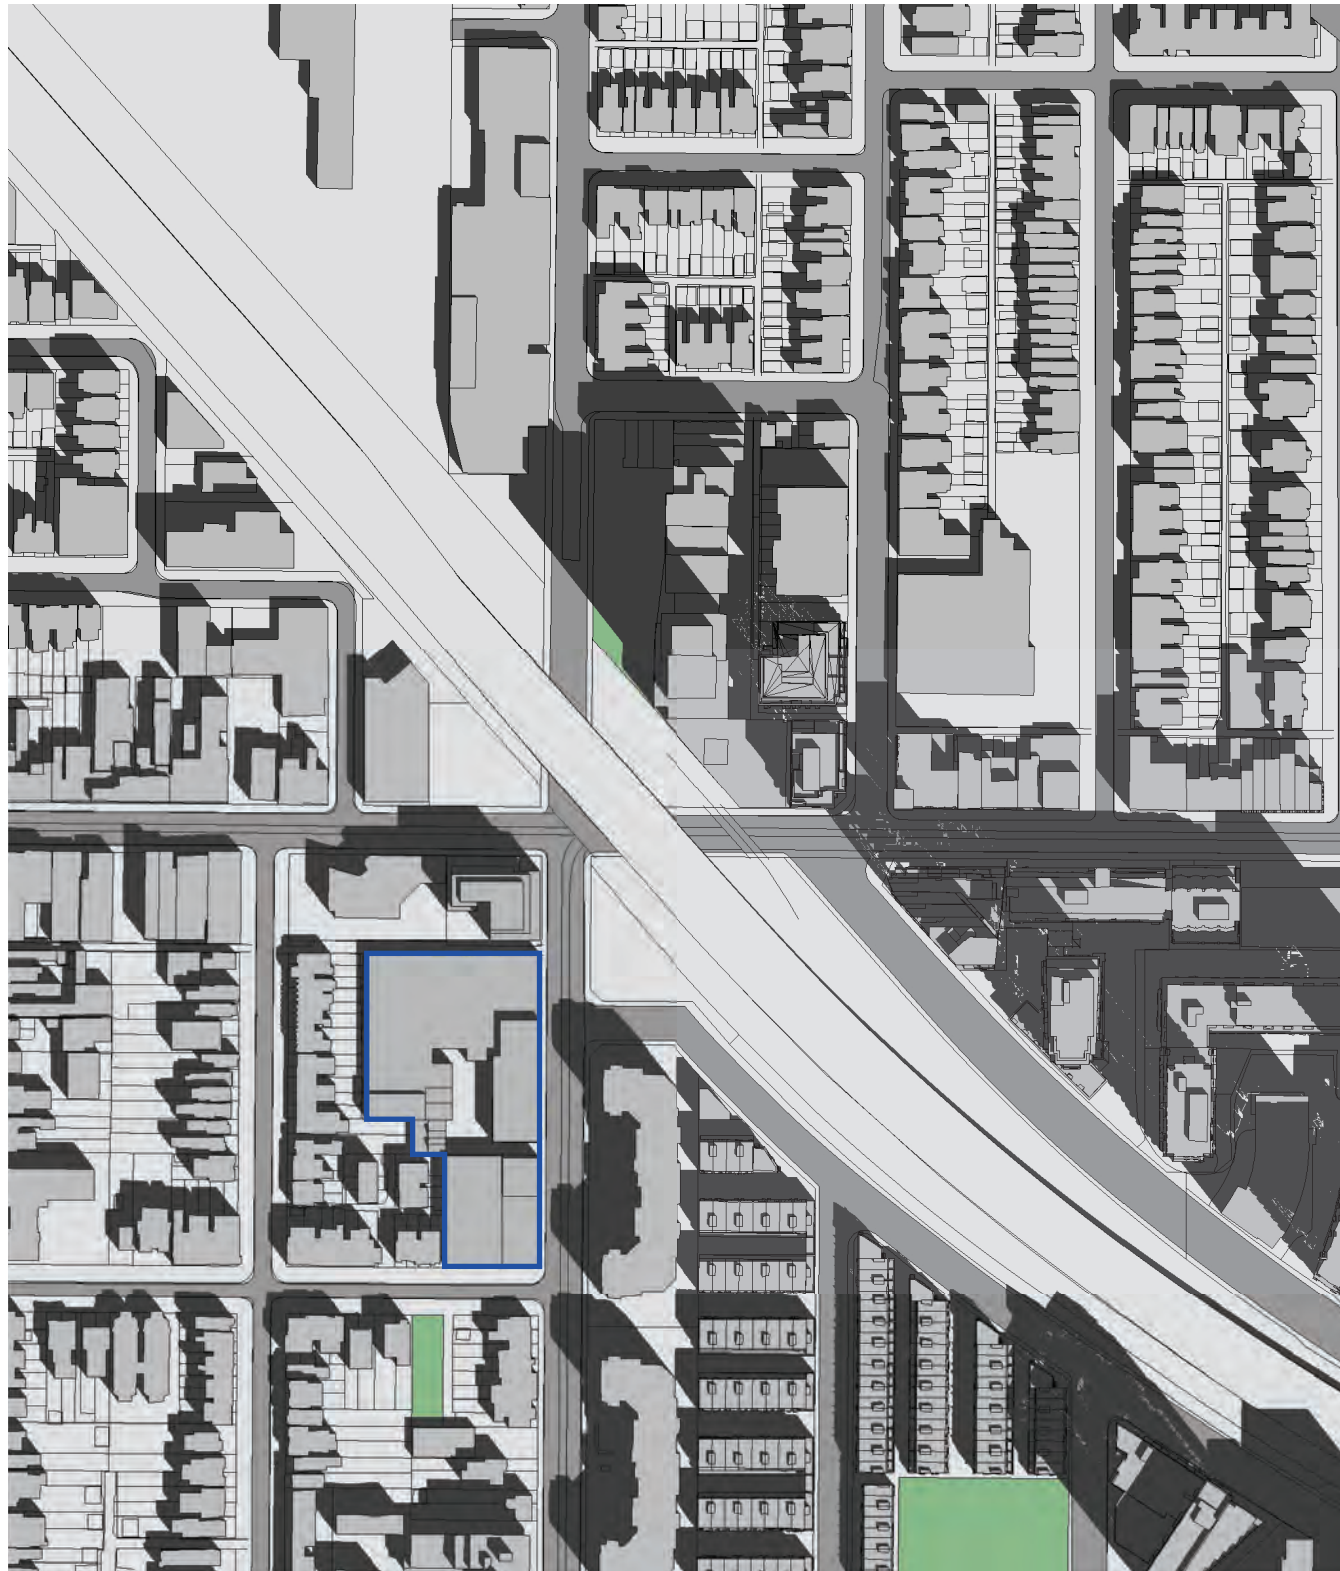

Proposed

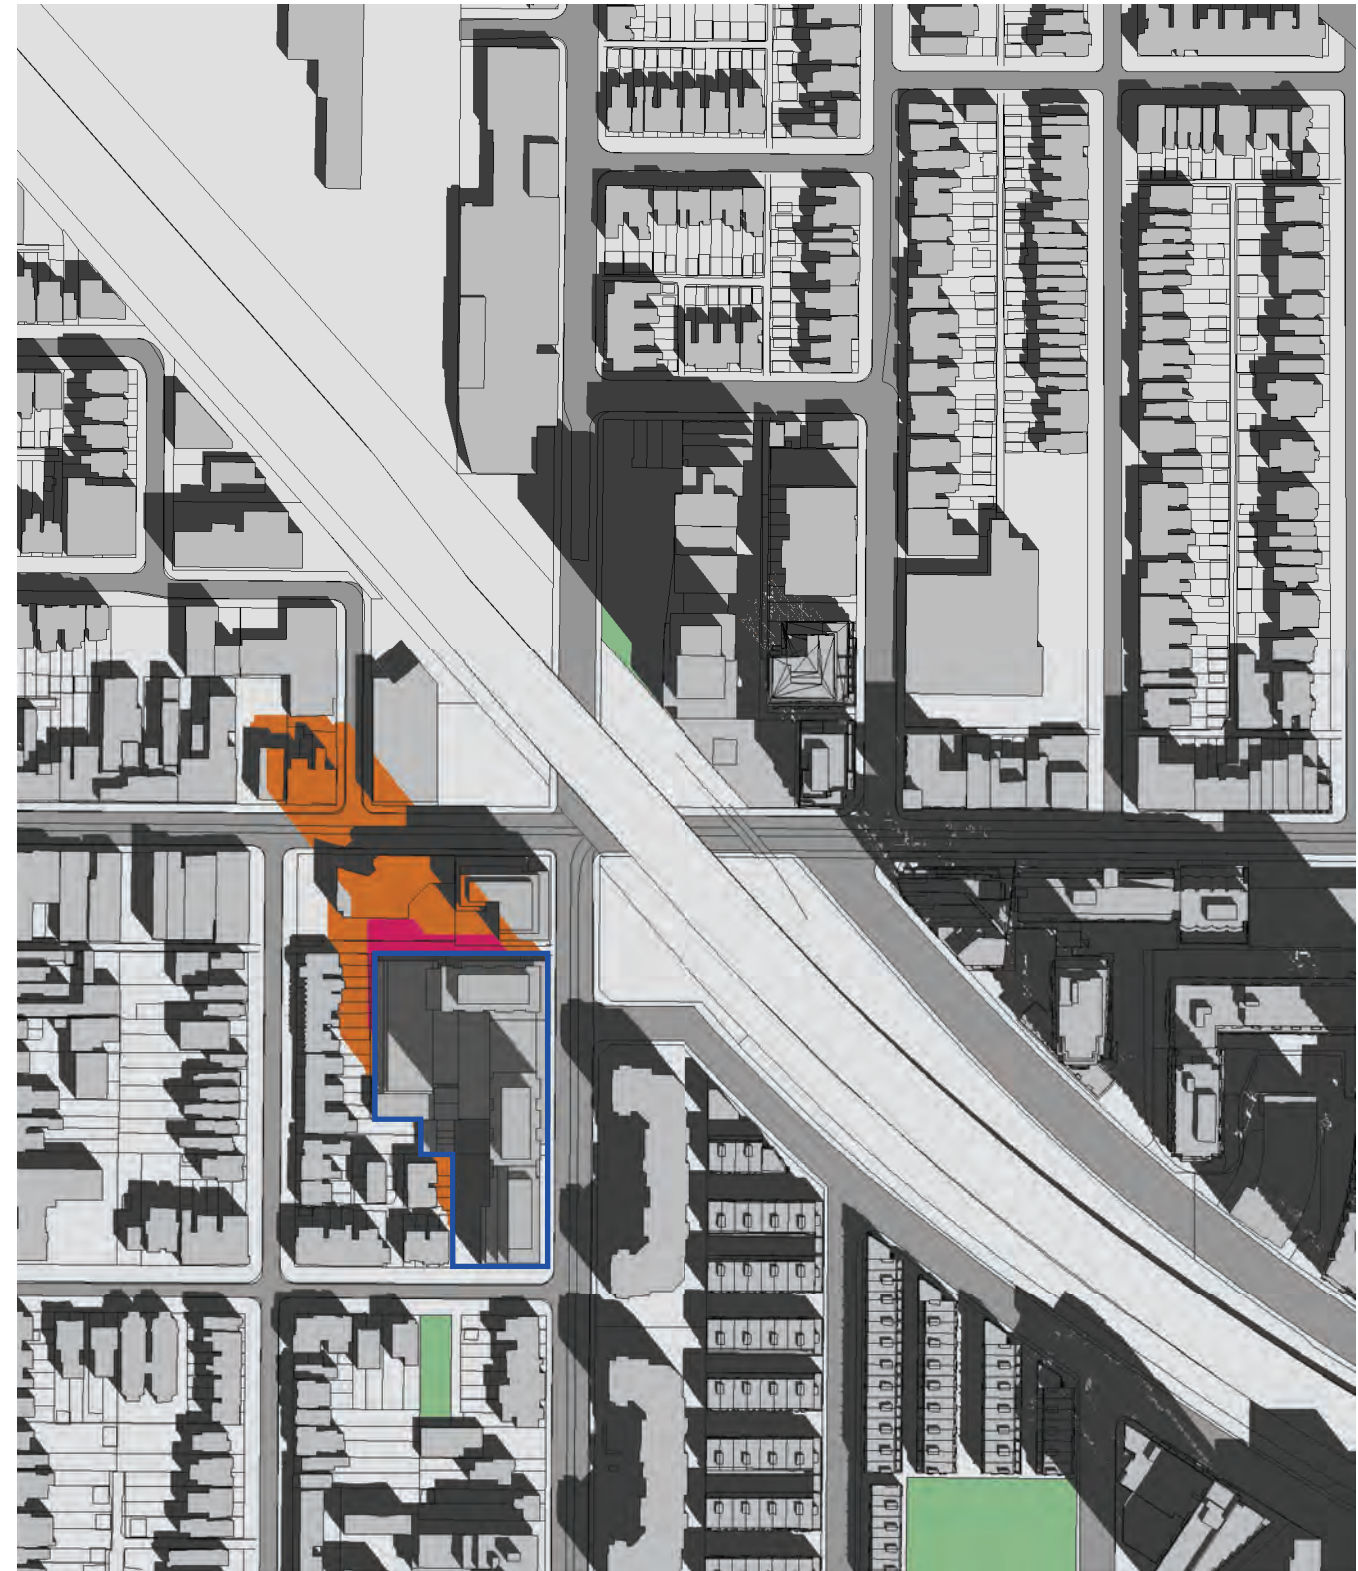


MODEL LEGEND

-  Roads
-  Massing
-  Curbs
-  Parks

SHADOW LEGEND

-  Existing
-  As-of-right
-  Proposed

Existing

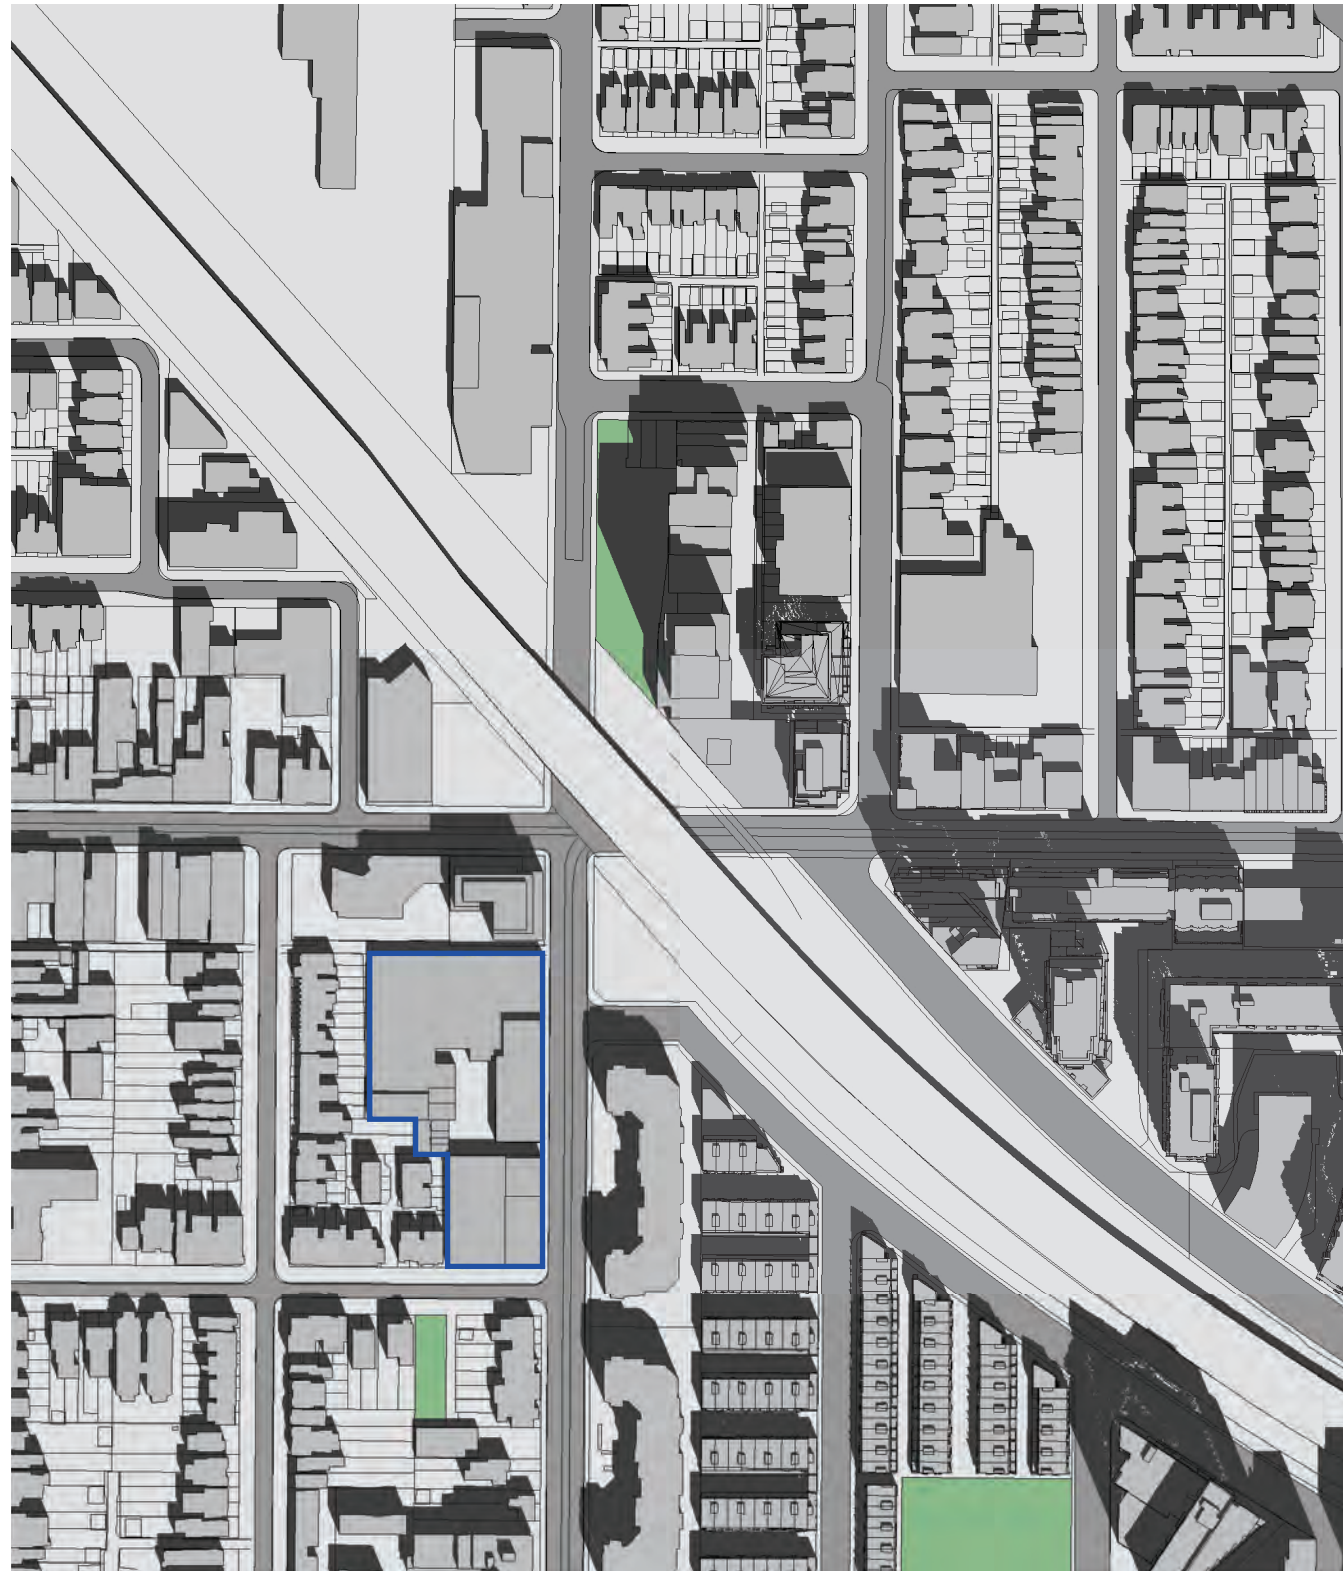

Proposed



MODEL LEGEND

- Roads
- Massing
- Curbs
- Parks


SHADOW LEGEND

- Existing
- As-of-right
- Proposed

Existing



Proposed

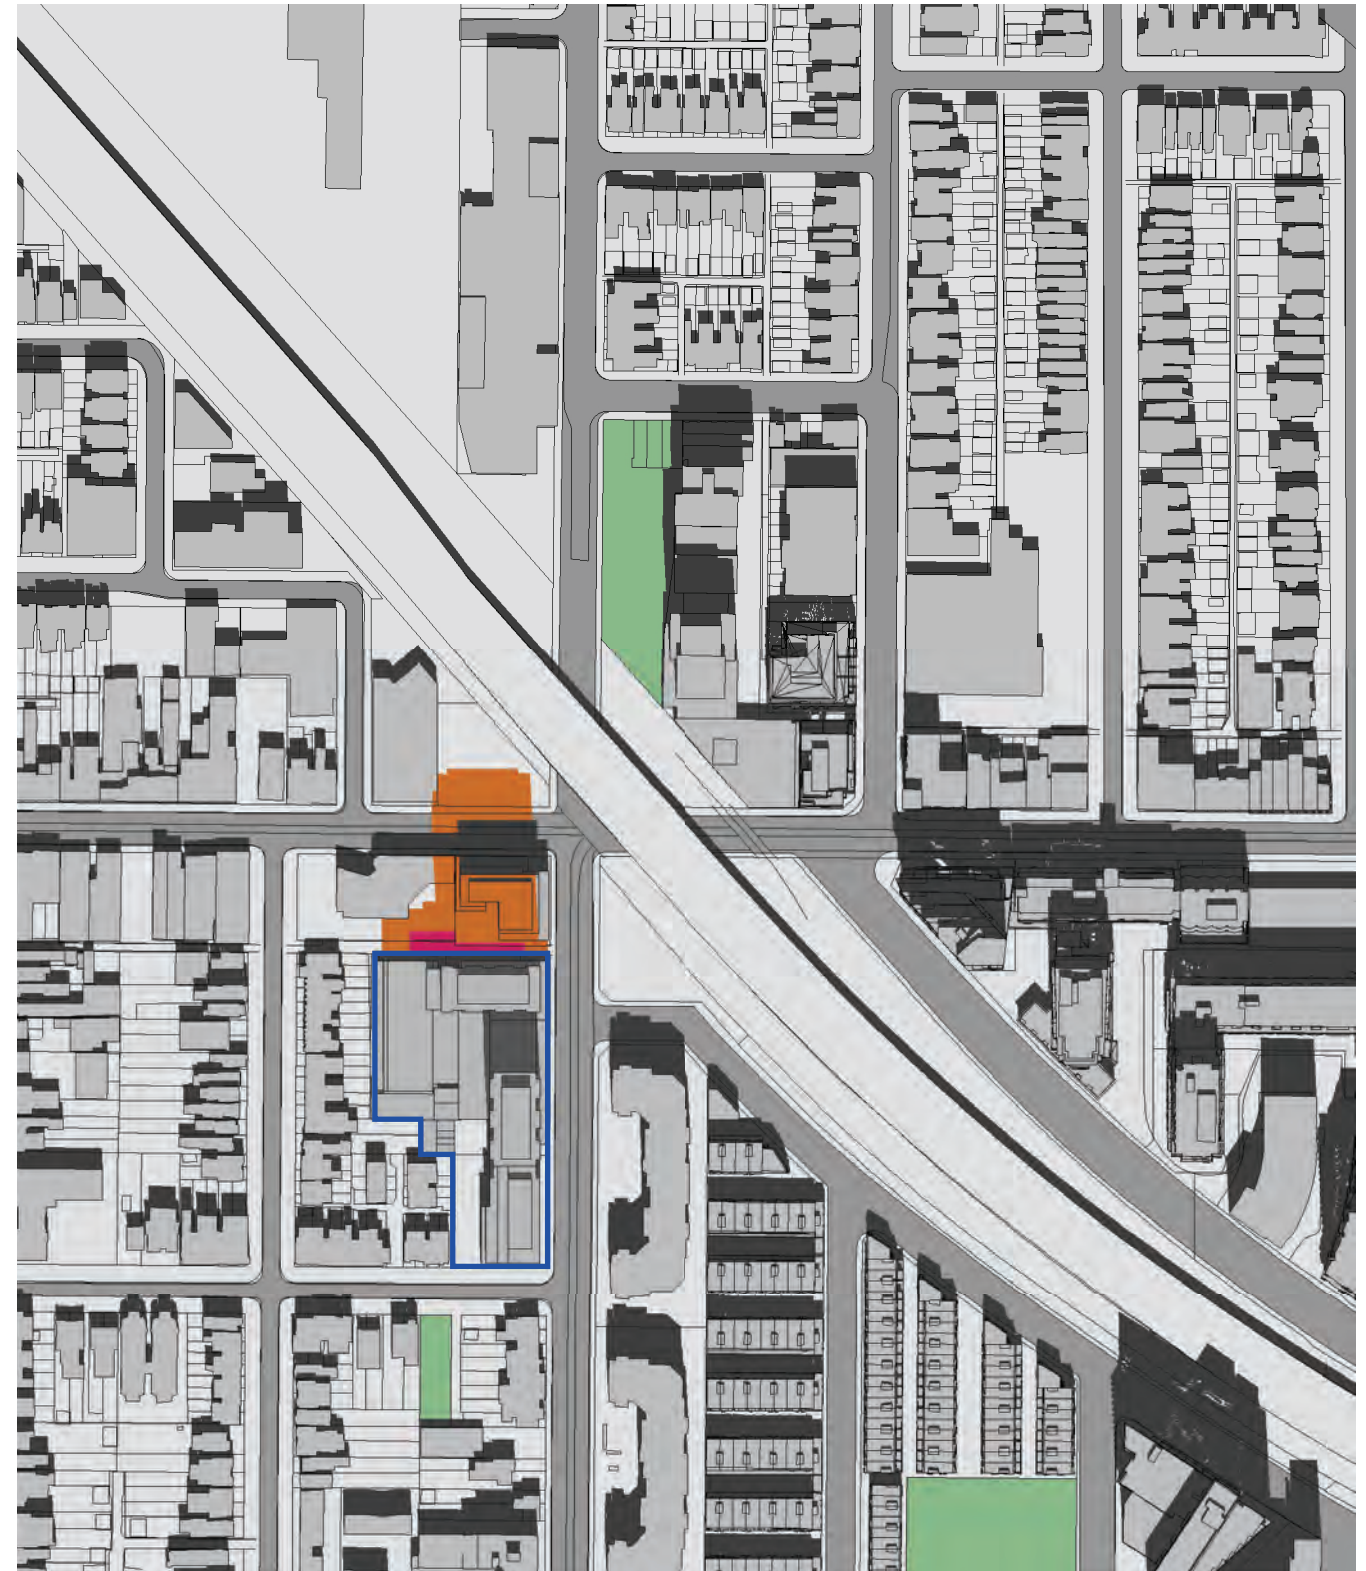

MODEL LEGEND

- Roads
- Massing
- Curbs
- Parks


SHADOW LEGEND

- Existing
- As-of-right
- Proposed

Existing



Proposed

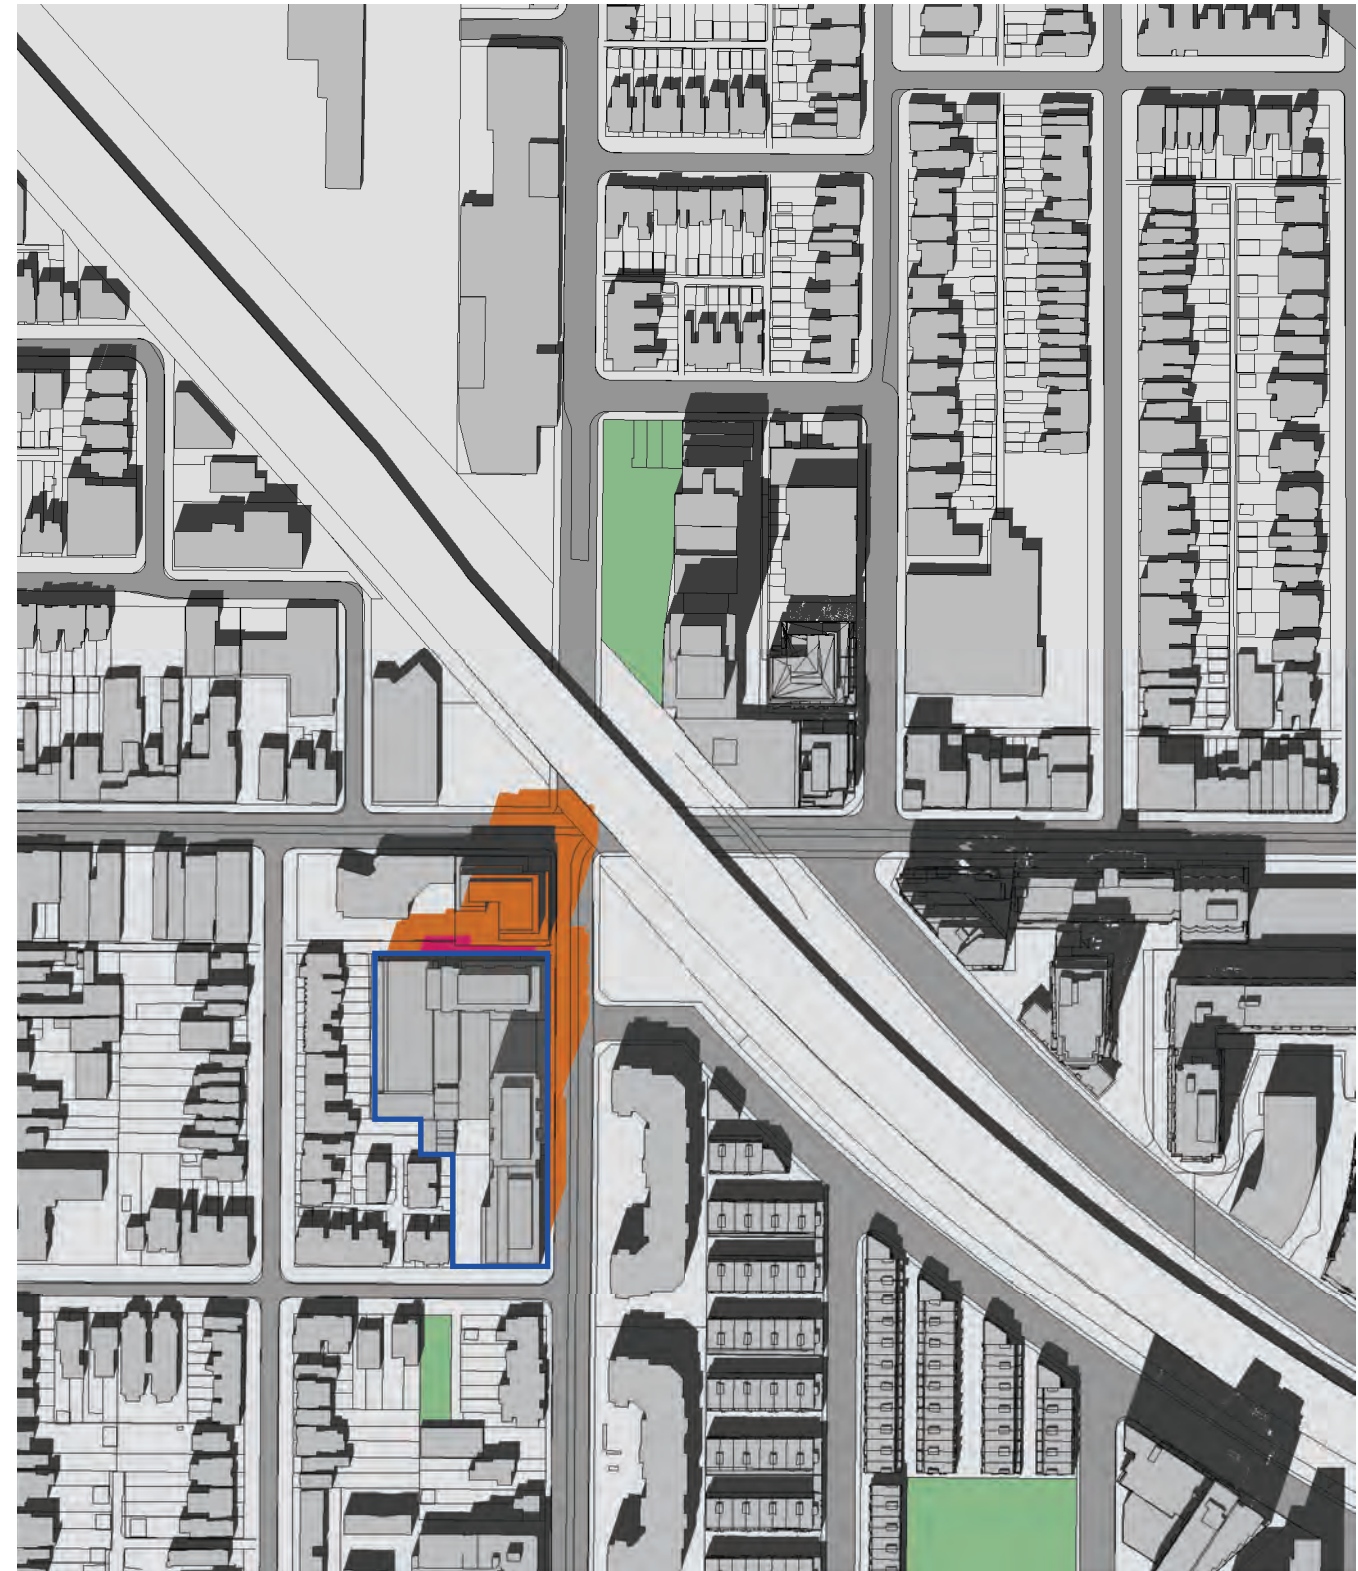


MODEL LEGEND

- Roads
- Massing
- Curbs
- Parks


SHADOW LEGEND

- Existing
- As-of-right
- Proposed


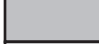
 

Existing

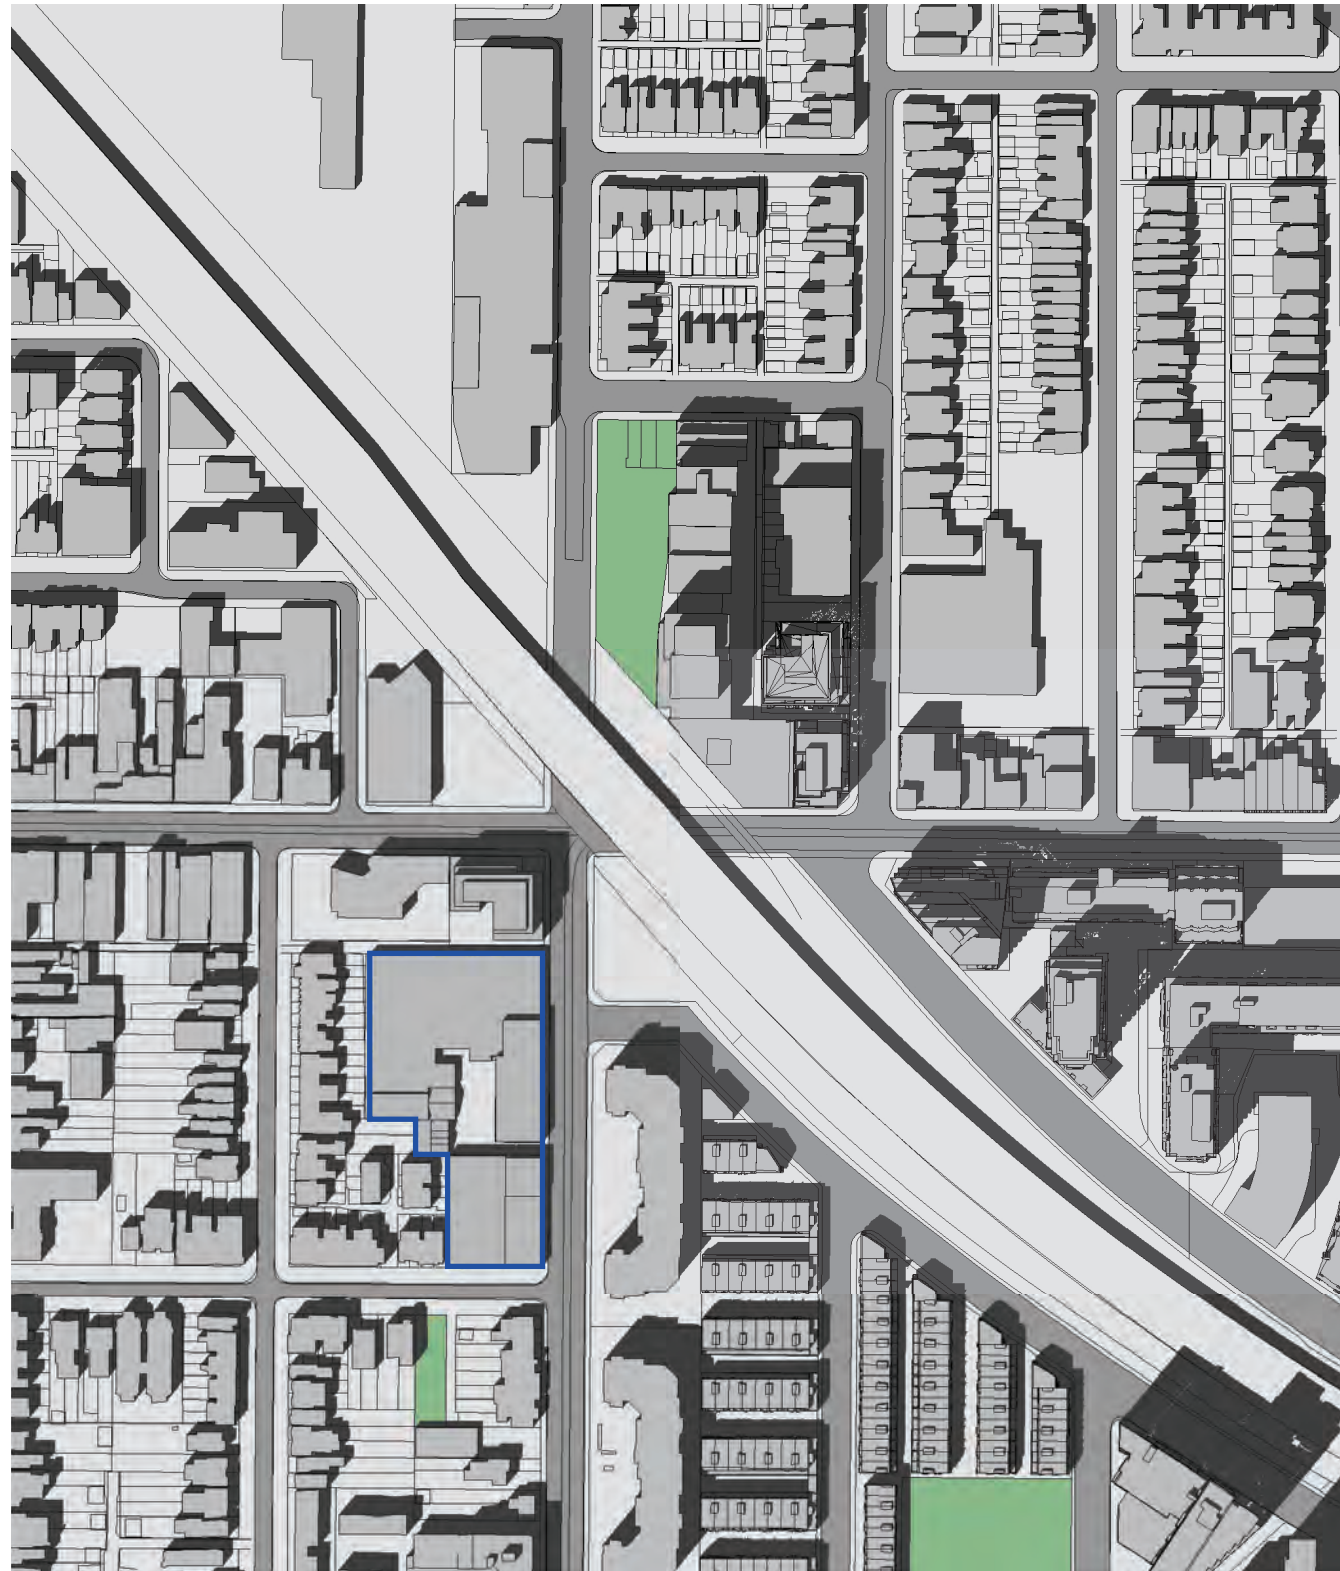

Proposed

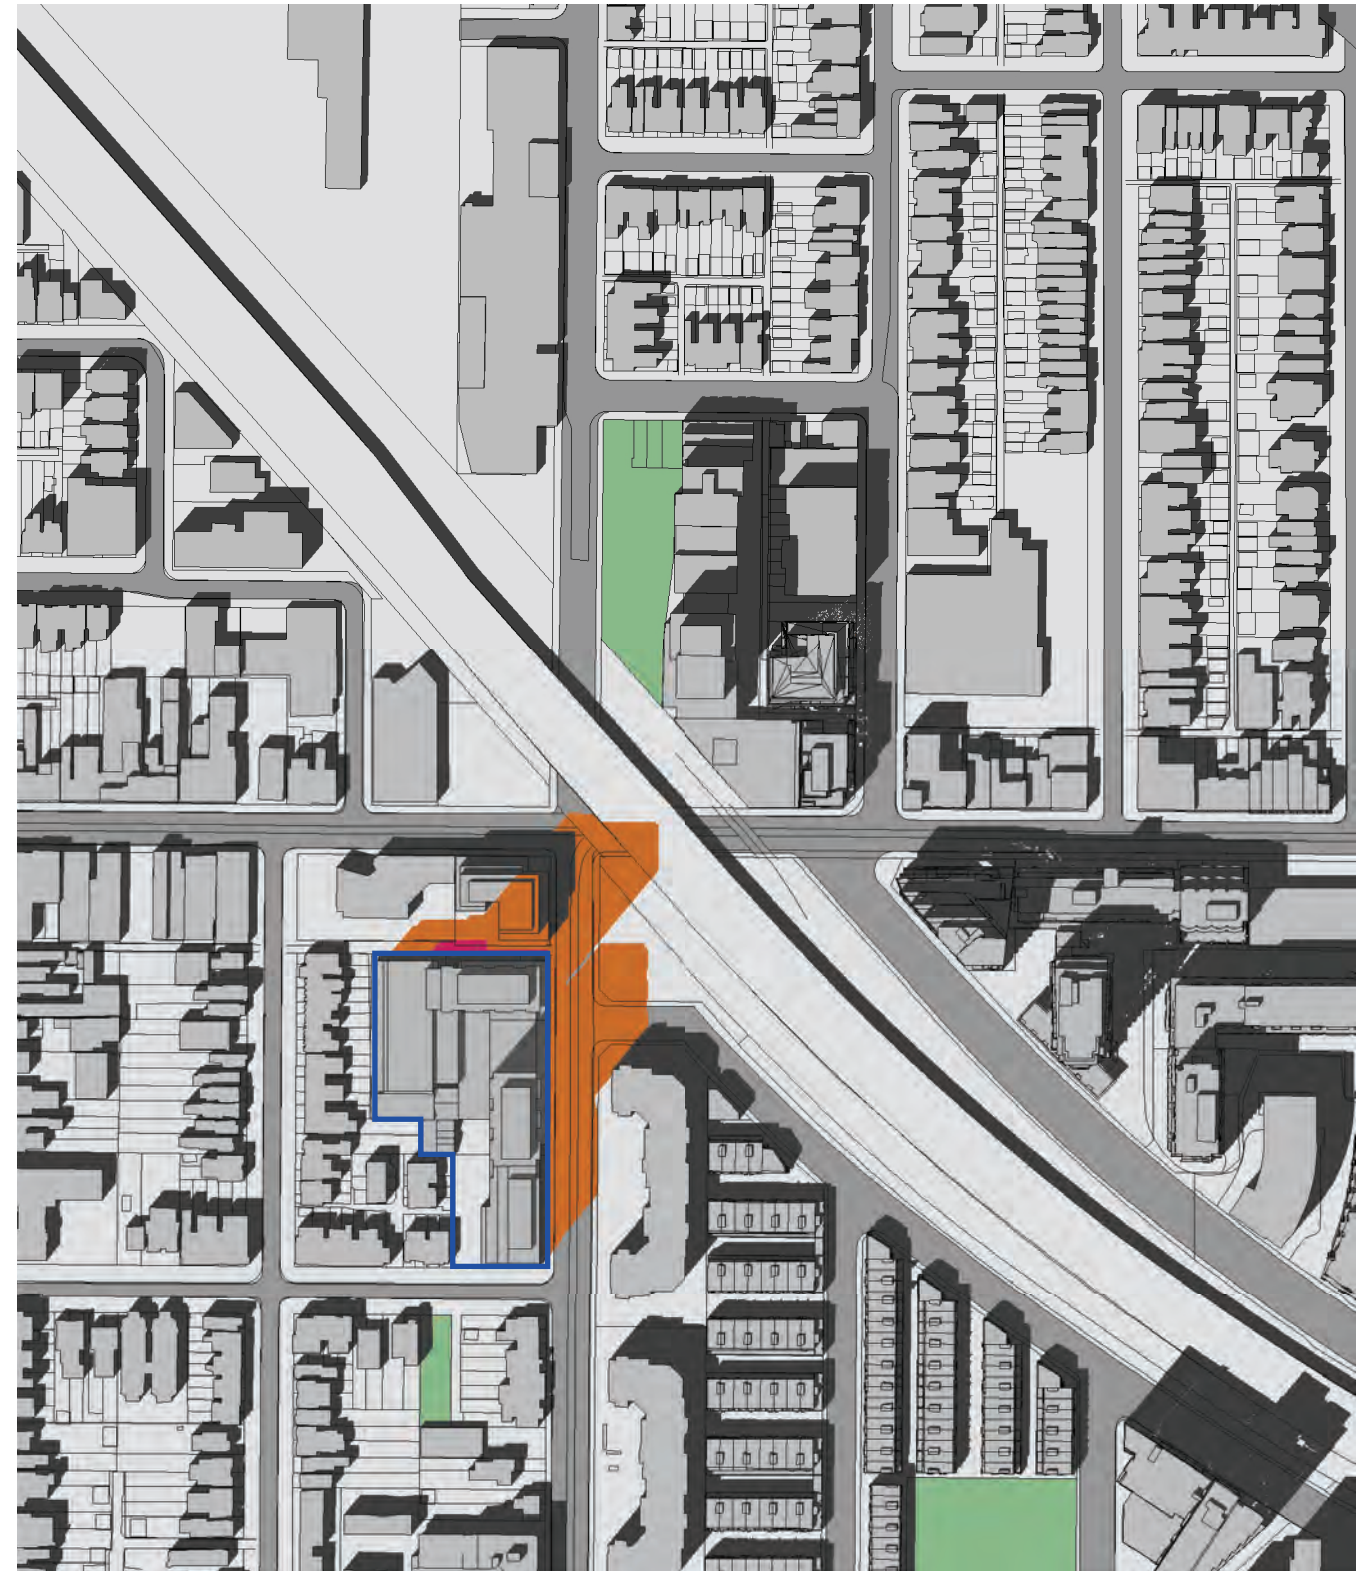


MODEL LEGEND

-  Roads
-  Massing
-  Curbs
-  Parks


SHADOW LEGEND

-  Existing
-  As-of-right
-  Proposed


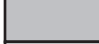
 

Existing

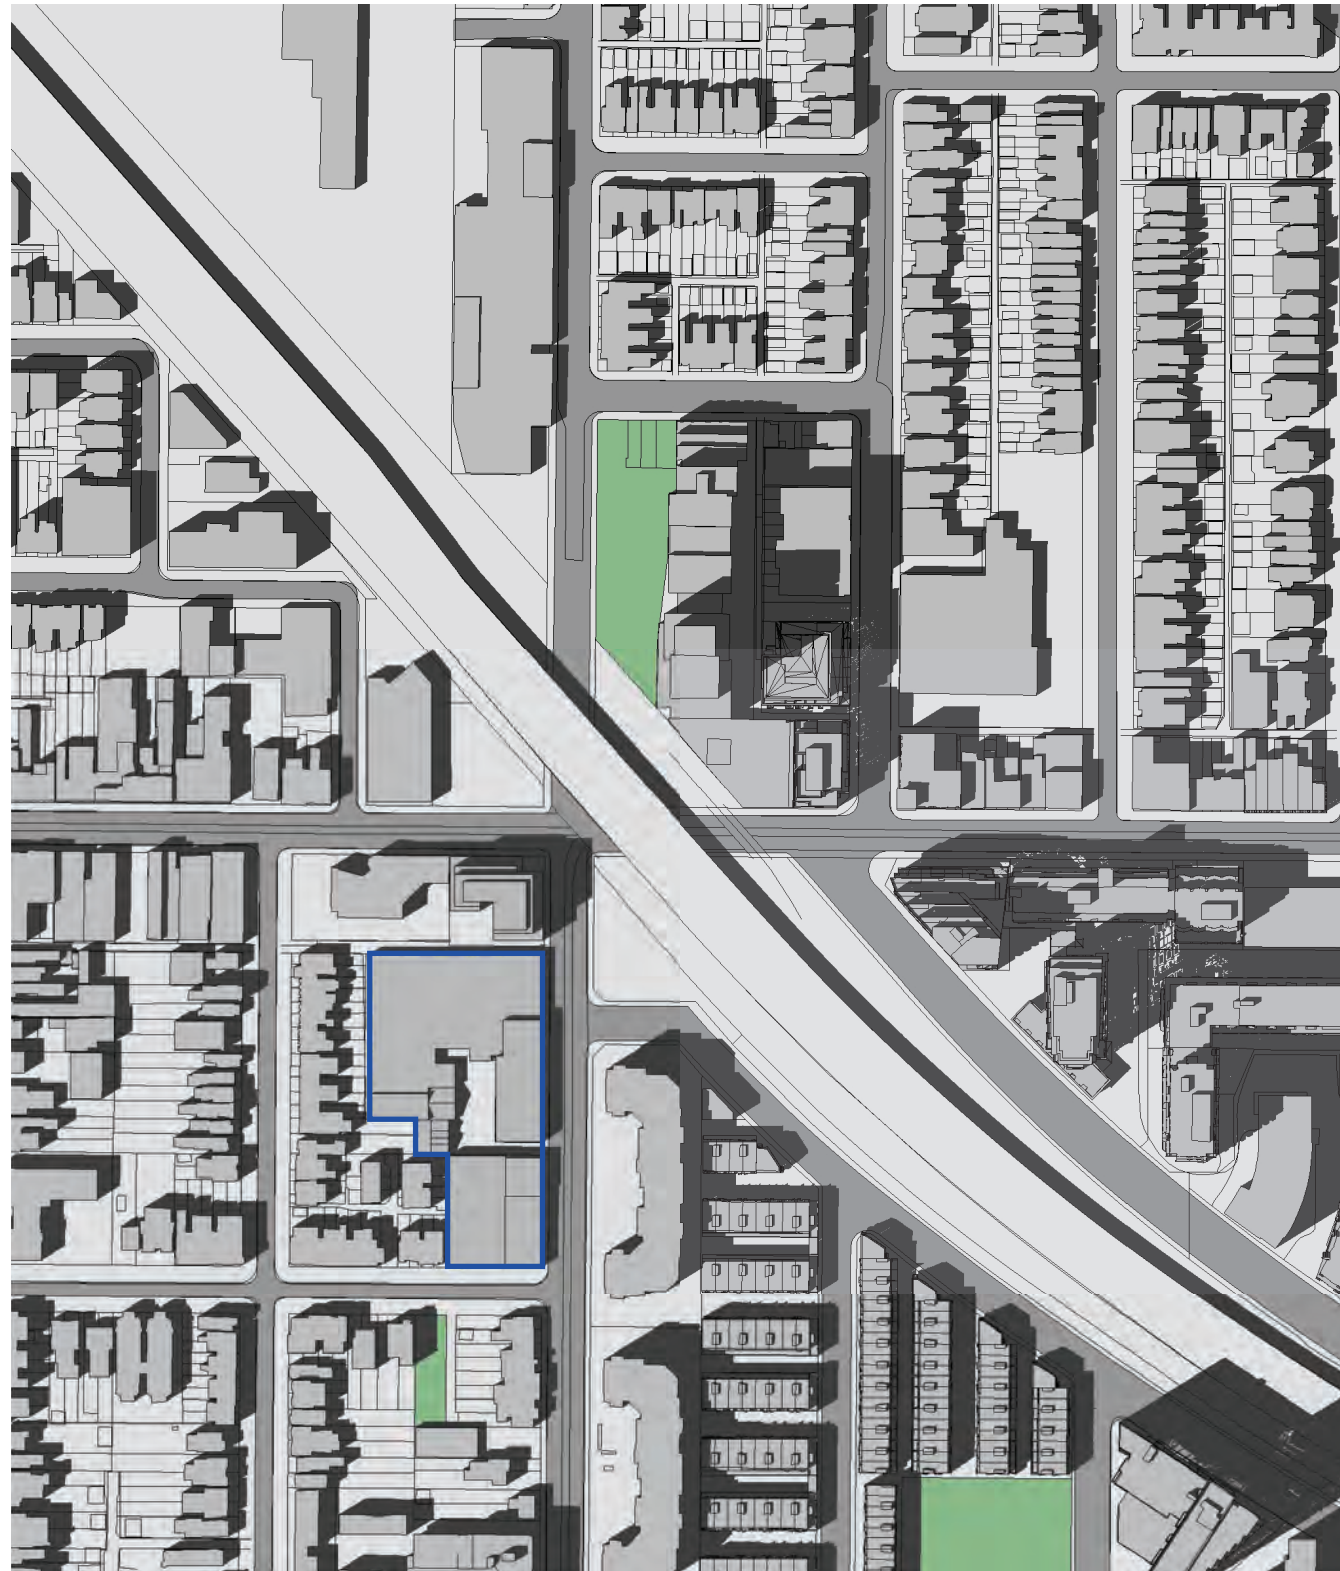

Proposed

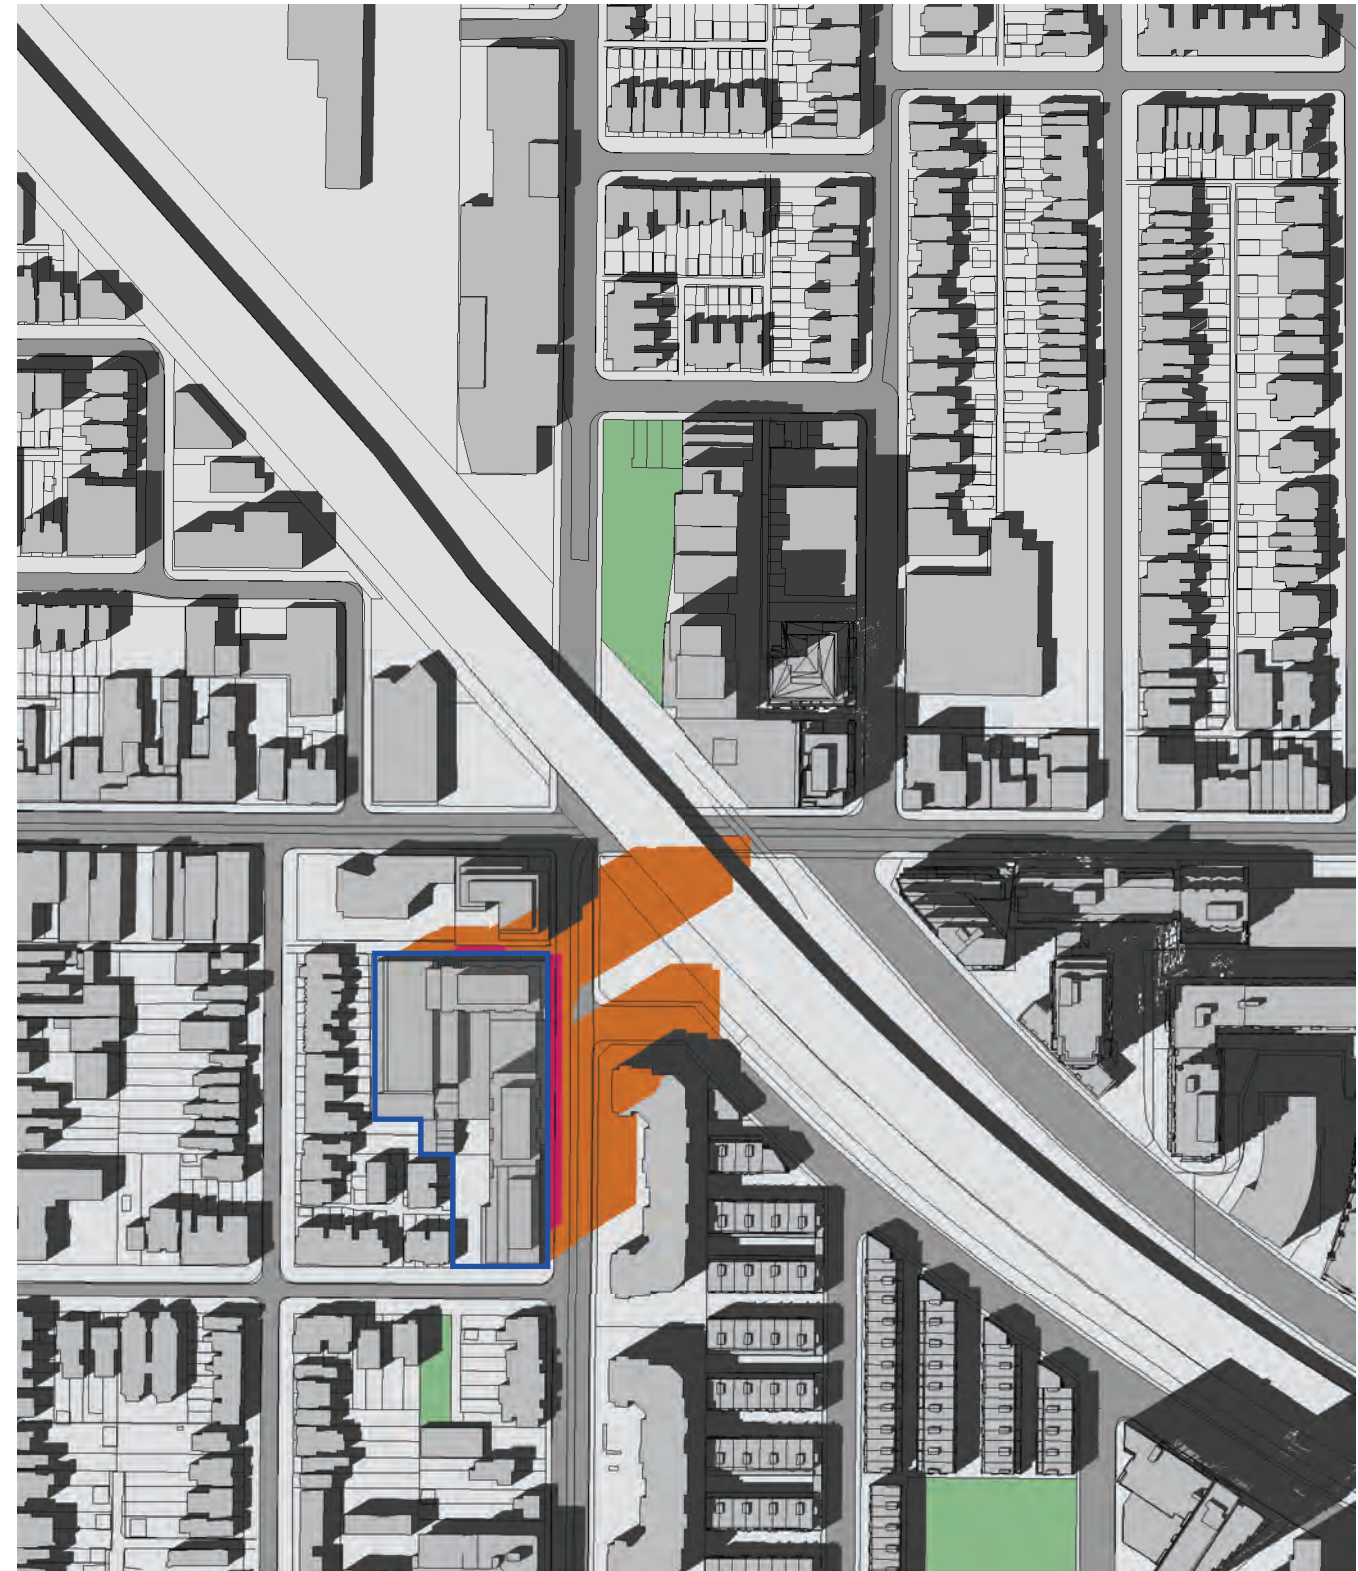


MODEL LEGEND

-  Roads
-  Massing
-  Curbs
-  Parks

SHADOW LEGEND

-  Existing
-  As-of-right
-  Proposed

Existing

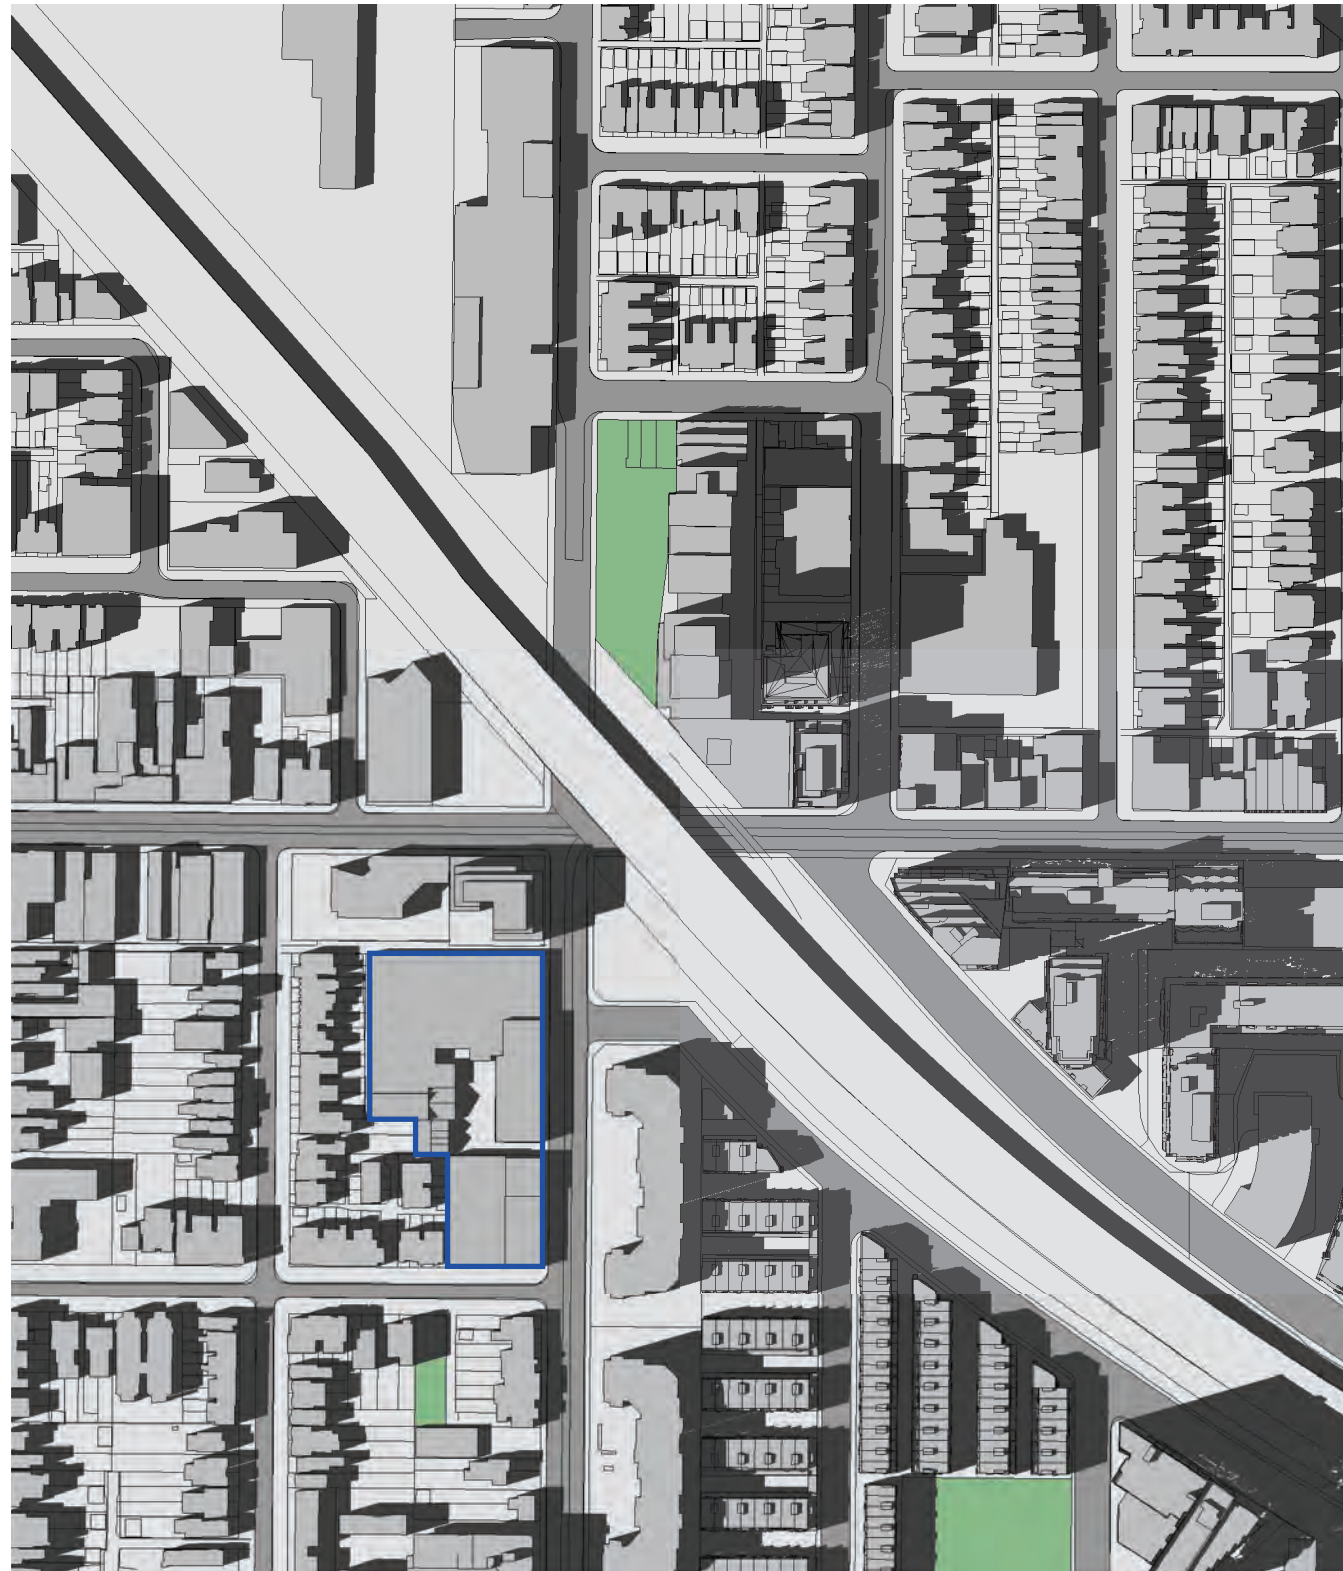

Proposed




MODEL LEGEND

- Roads
- Massing
- Curbs
- Parks


SHADOW LEGEND

- Existing
- As-of-right
- Proposed

Existing

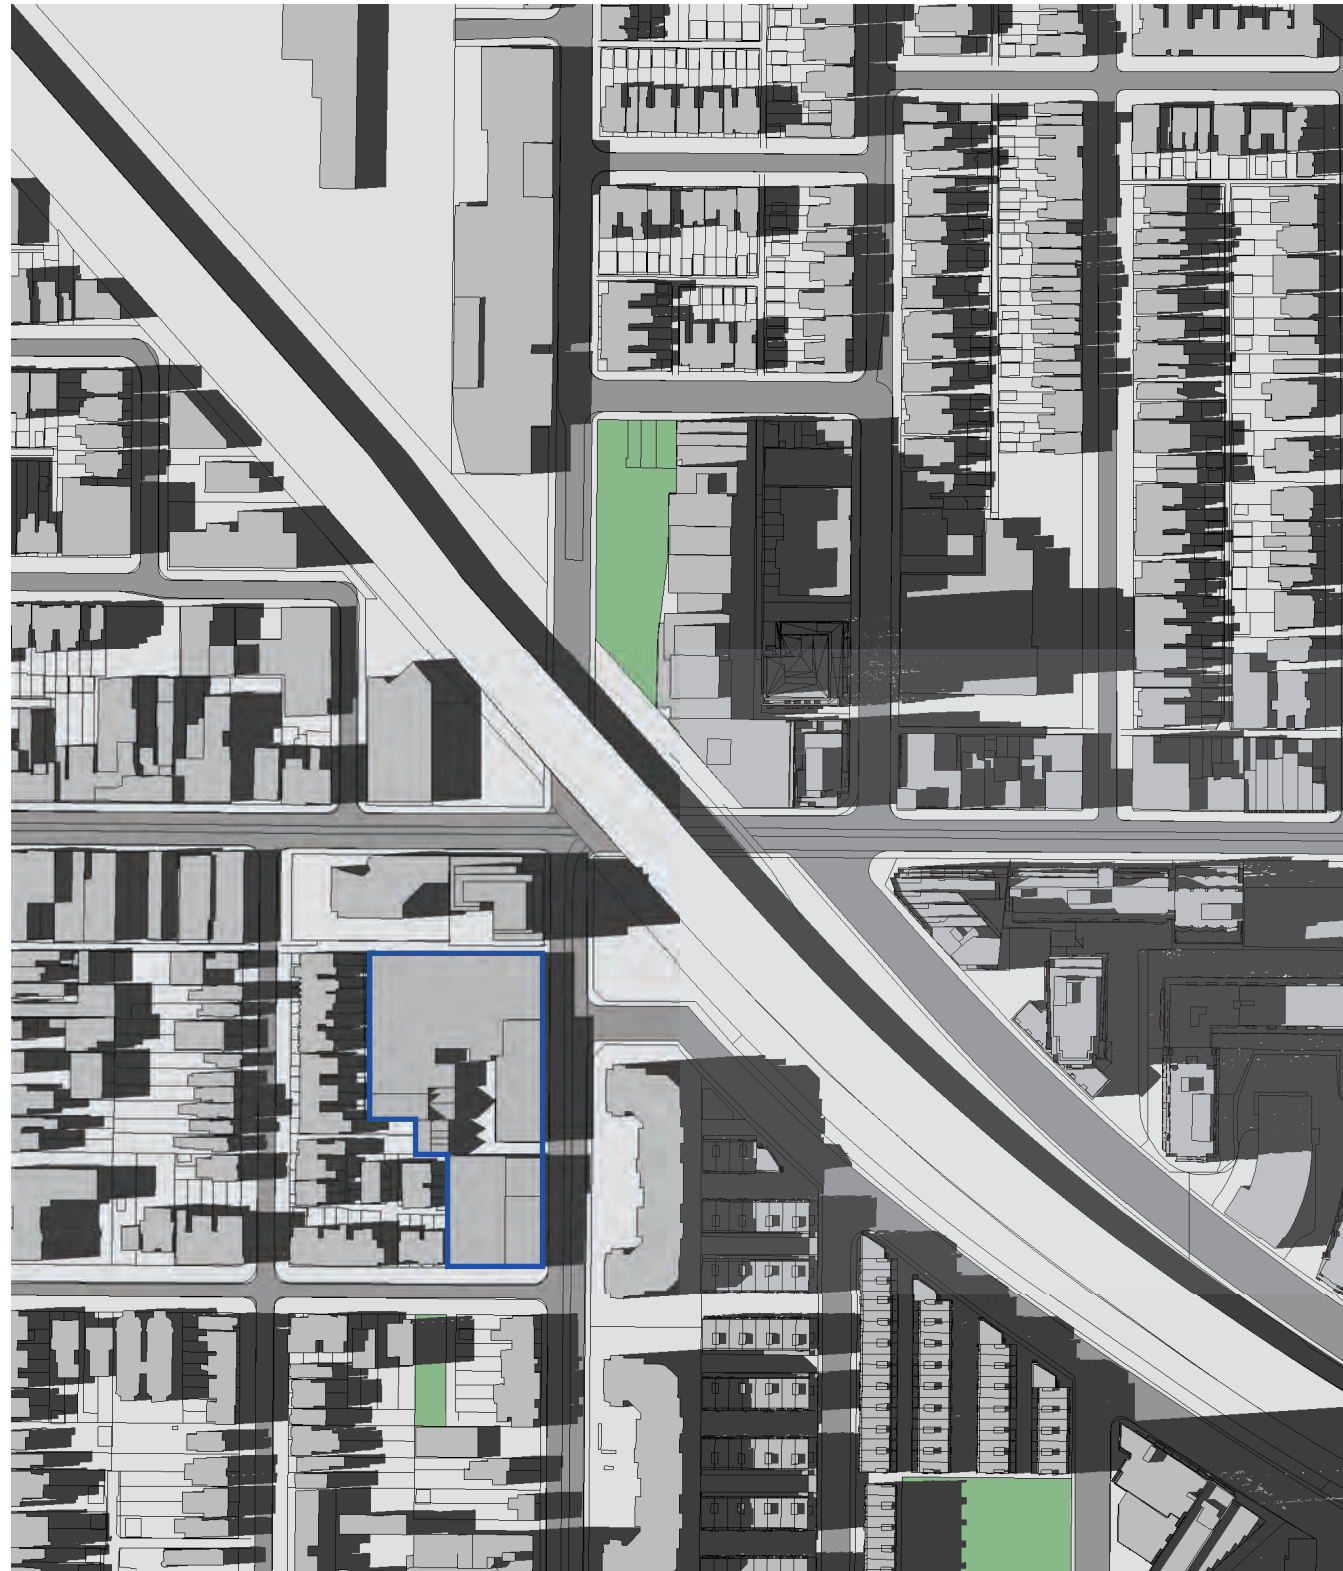

Proposed

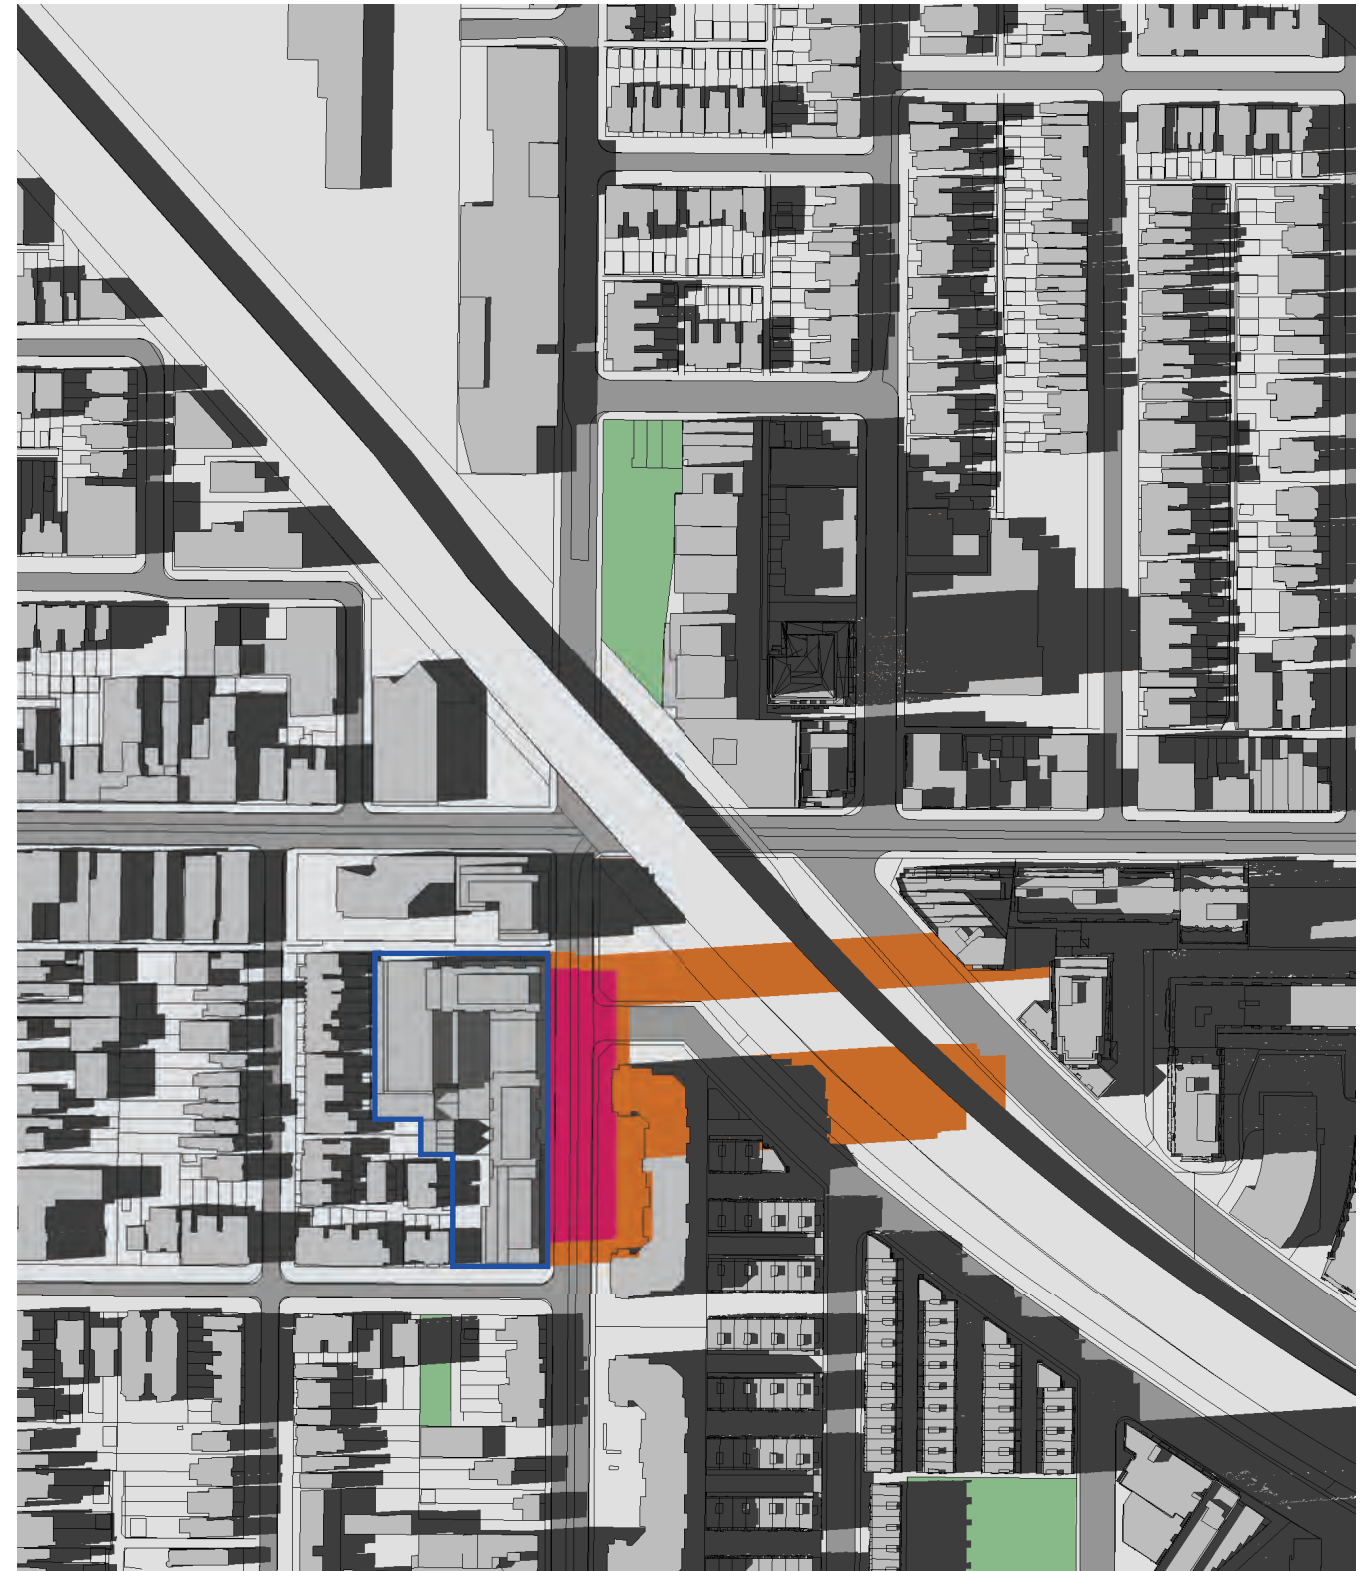

MODEL LEGEND

- Roads
- Massing
- Curbs
- Parks


SHADOW LEGEND

- Existing
- As-of-right
- Proposed

Existing



Proposed

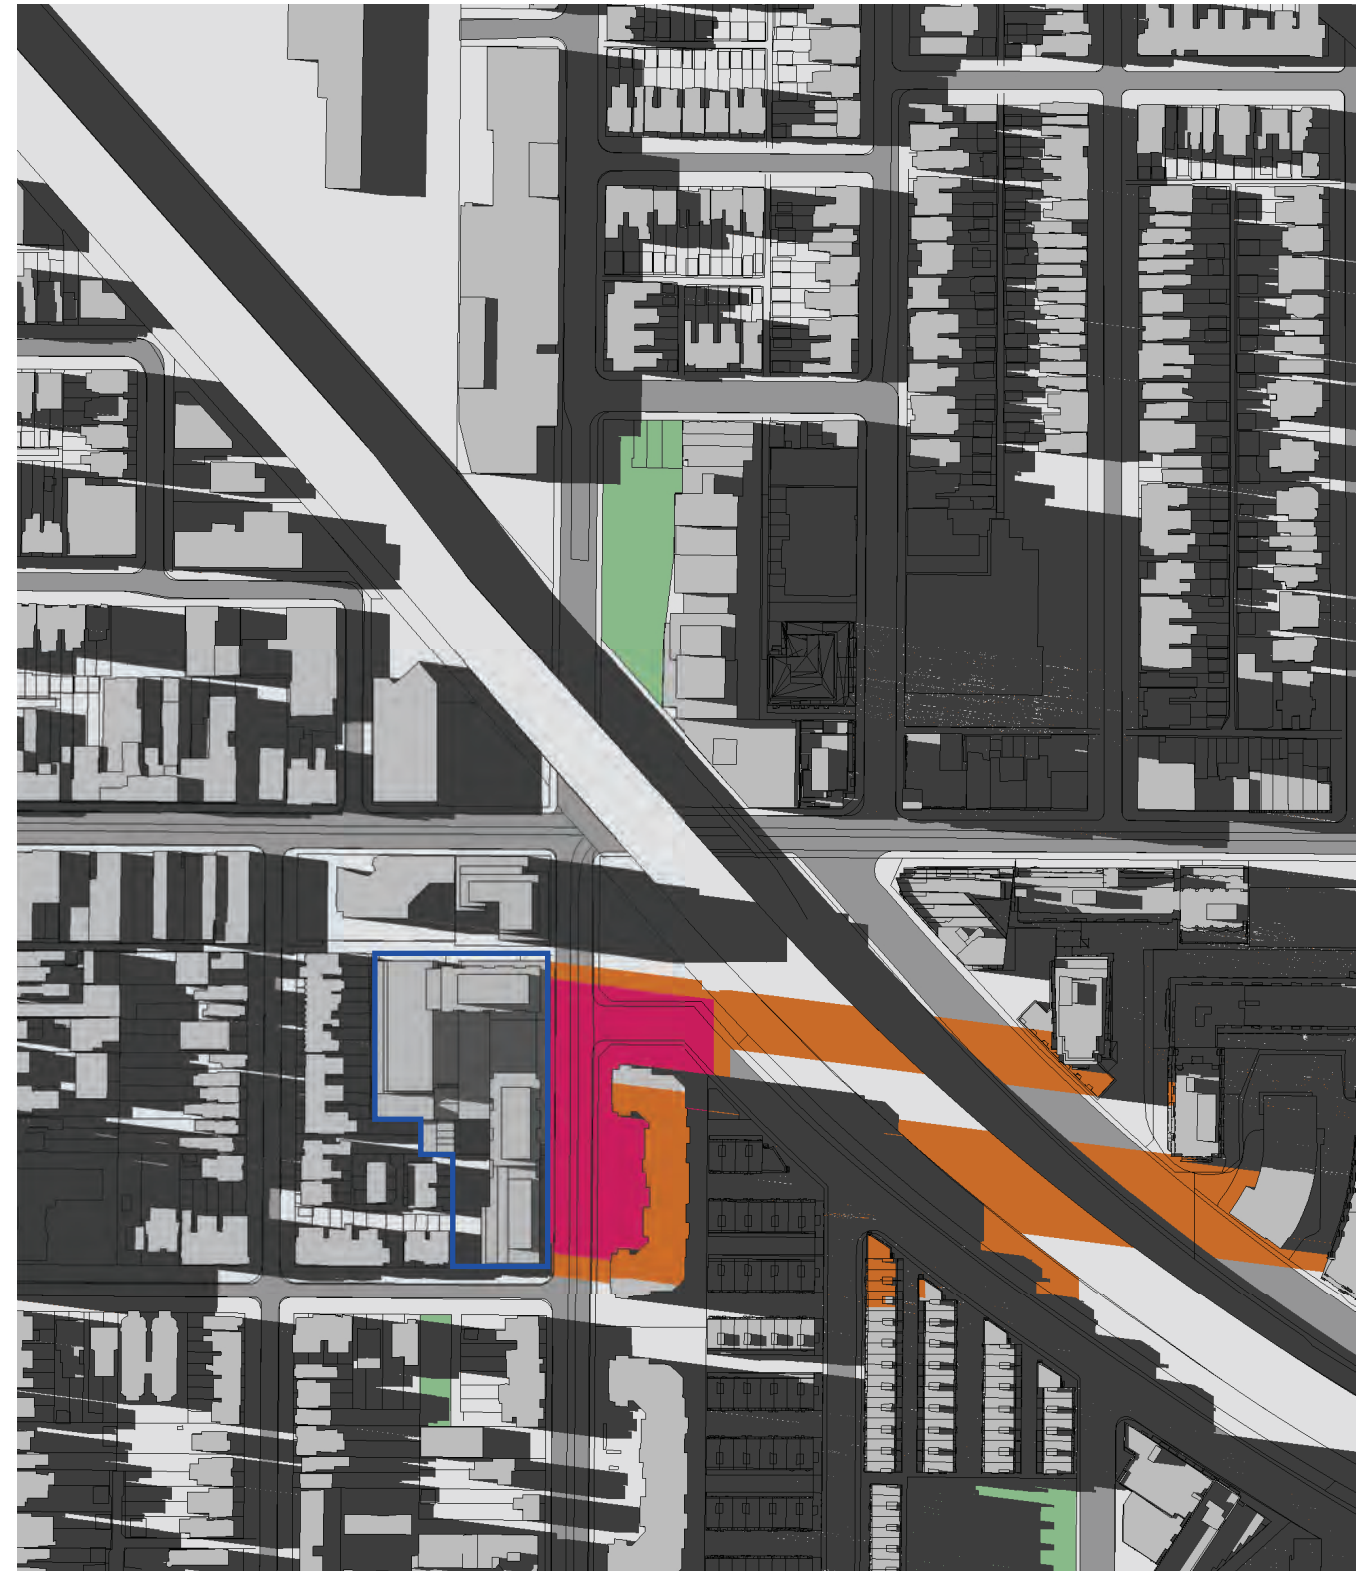

MODEL LEGEND

- Roads
- Massing
- Curbs
- Parks

SHADOW LEGEND

- Existing
- As-of-right
- Proposed