


DRAWING NOT TO BE SCALED

Contractor must check and verify all dimensions on the job and report any discrepancies to the architect before proceeding with the work.

This drawing shall not be used for construction purposes until signed by the consultant responsible. This drawing, as an instrument of service, is provided by and is the property of Sweeny & Co. Architects.

ISSUED

2022-07-15 Issued for OPA/ZBA/SPA

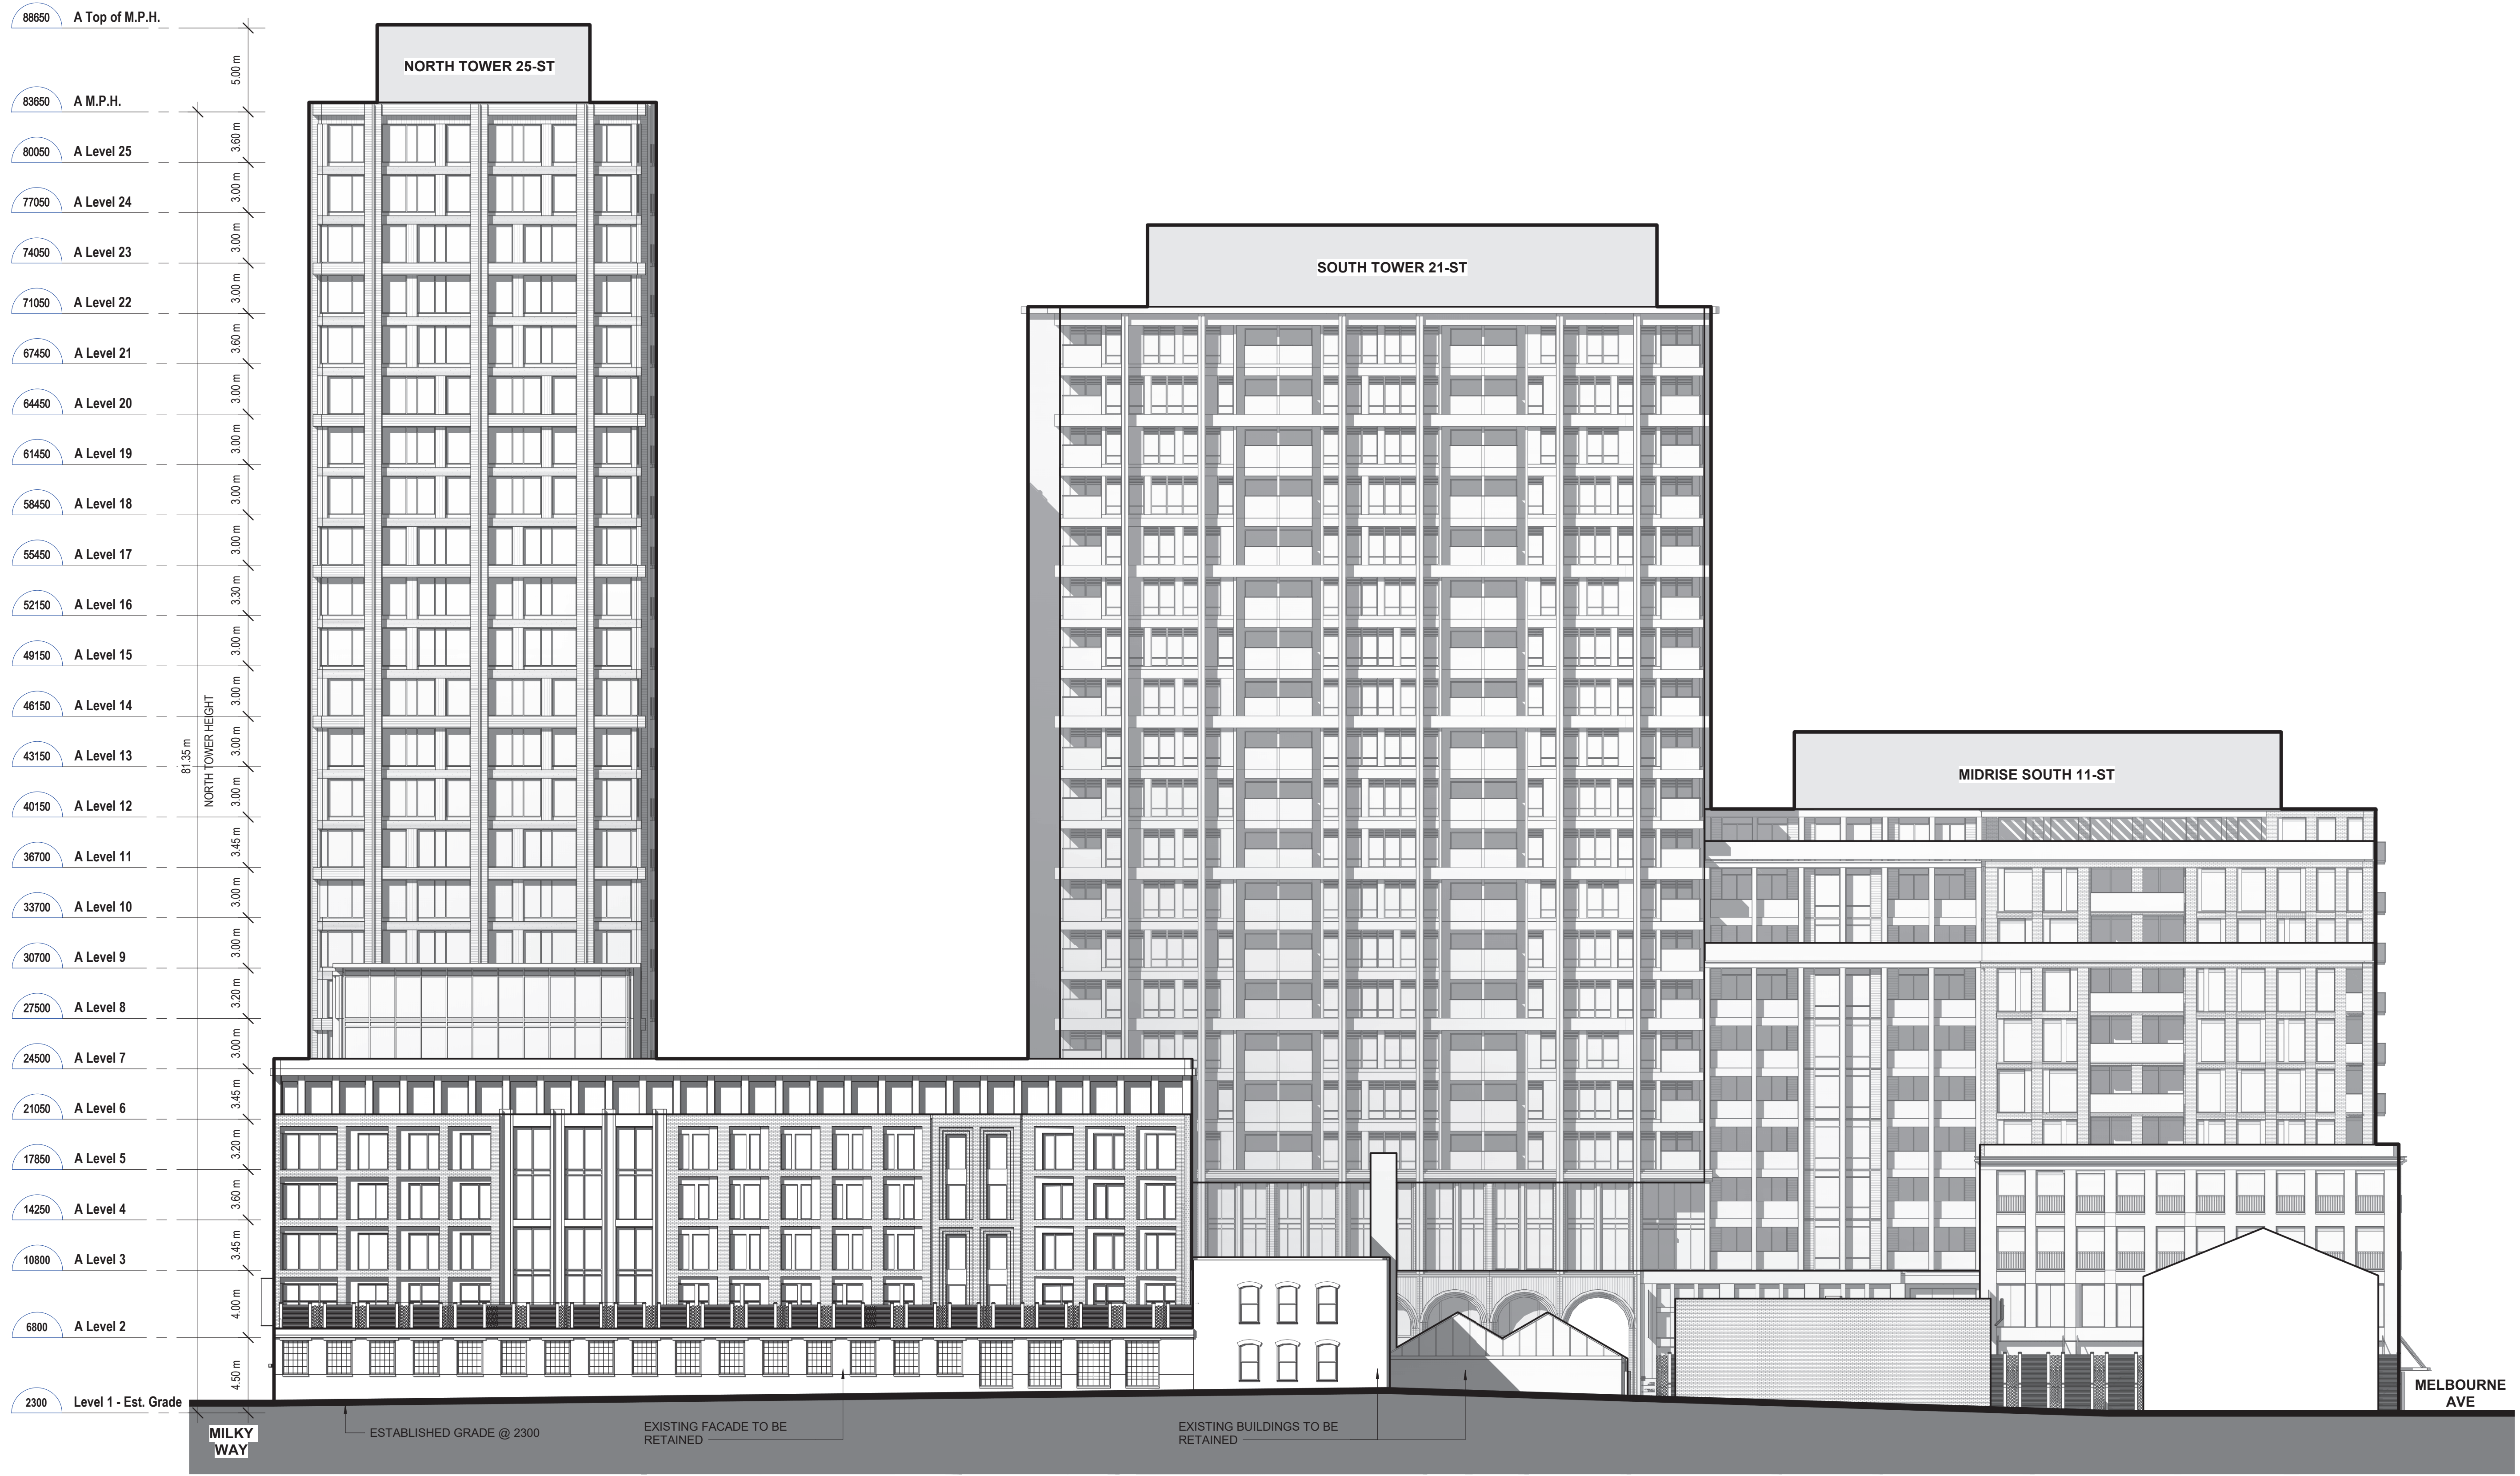

C:\Users\adrian\Documents\2102_340-376 Dufferin St Elevations_adrianSZTNP.rvt

2022-06-09 4:34:31 PM

1 ZBL/SPA_Building Elev_West
AZ402 1 : 200

Sweeny&Co Architects

134 PETER STREET | SUITE 1601
TORONTO, ONTARIO | M5V 2H2 | CANADA
P: 416-971-6252 | F: 416-971-5420
E: info@sandco.com | www.sweenyandco.com

PROJ. NAME
340-376 Dufferin St.
Toronto, Ontario


OWNER
Hullmark

DWG TITLE
Building Elevations

DATE : 2022-07-15
SCALE : 1 : 200
DRAWN : MDL
CHECKED : HH
PROJ. No. : 2102

DWG No.
AZ402

C:\Users\adrian\Documents\2102_340-376 Dufferin St Elevations_adrianSZTNP.rvt 2022-06-09 4:35:28 PM

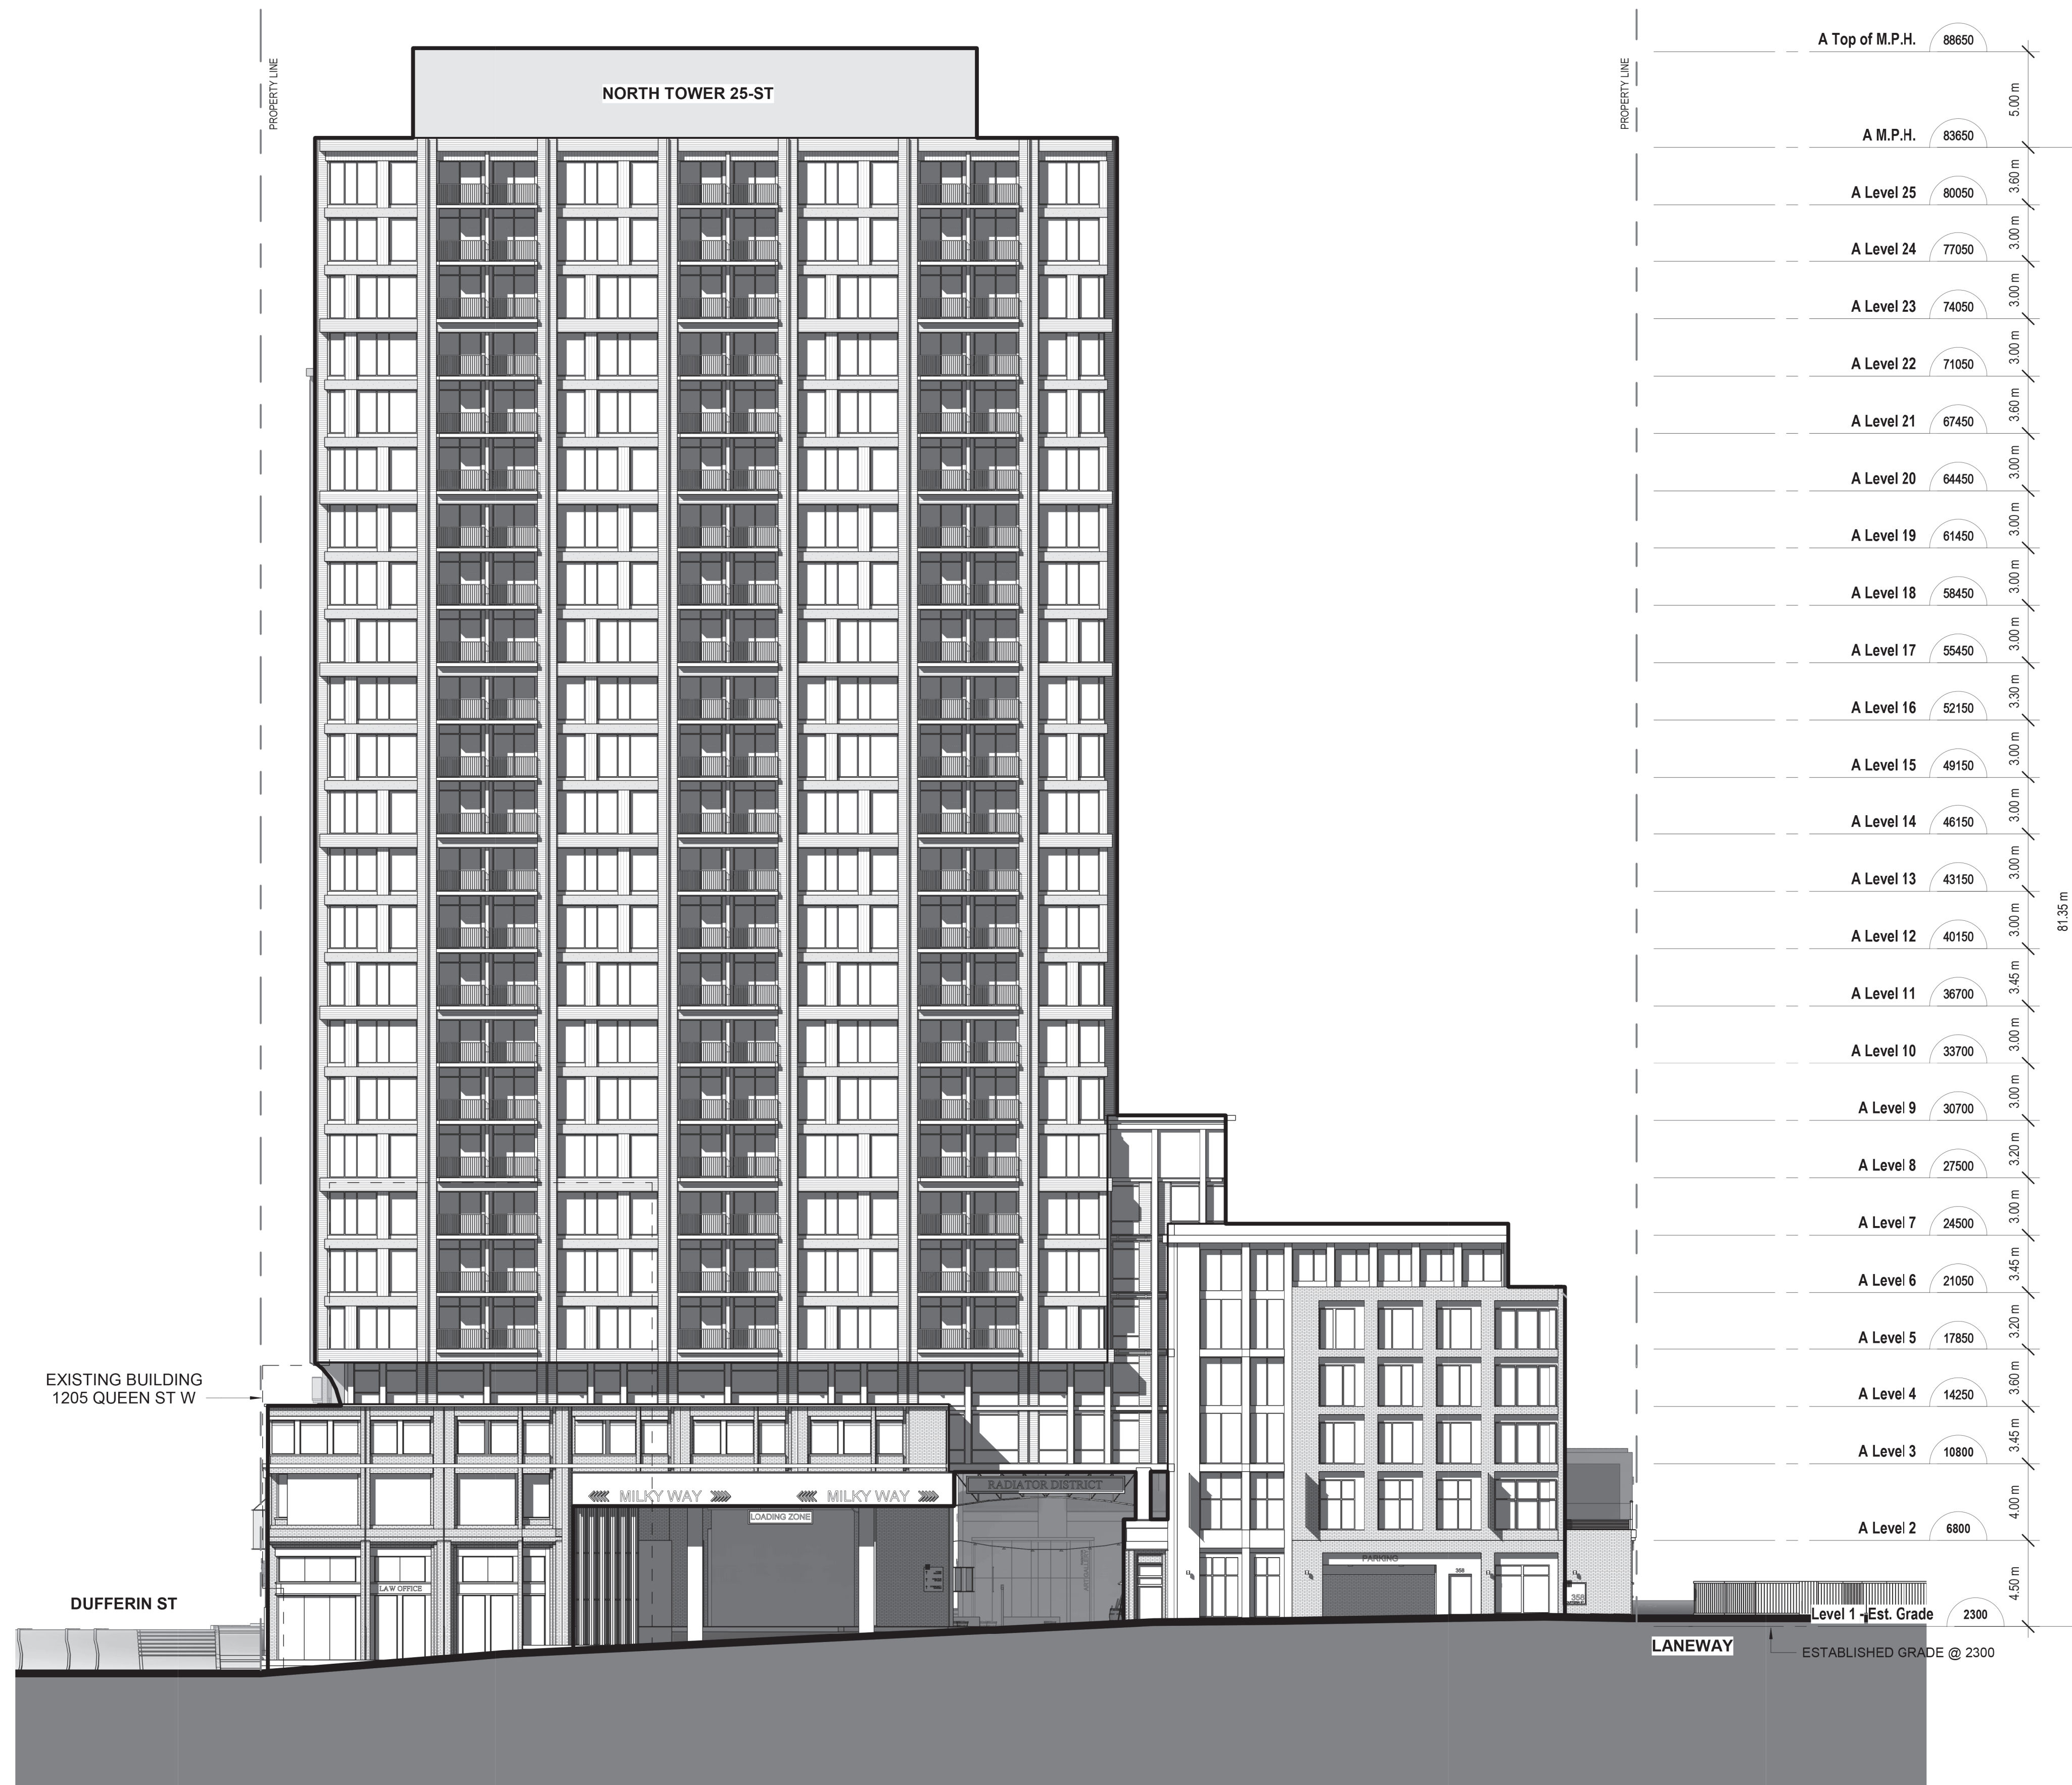

1 ZBL/SPA_Building Elev_North
 AZ403 1:200

DRAWING NOT TO BE SCALED
 Contractor must check and verify all dimensions on the job and report any discrepancies to the architect before proceeding with the work.
 This drawing shall not be used for construction purposes until signed by the consultant responsible. This drawing, as an instrument of service, is provided by and is the property of Sweeny & Co. Architects.

ISSUED
 2022-07-15 Issued for OPA/ZBA/SPA

Sweeny&Co Architects

134 PETER STREET | SUITE 1601
 TORONTO, ONTARIO | M5V 2H2 | CANADA
 P: 416-971-6252 | F: 416-971-5420
 E: info@sandco.com | www.sweenyandco.com

PROJ. NAME
340-376 Dufferin St.
 Toronto, Ontario

OWNER
Hullmark


DWG TITLE
Building Elevations

DATE : 2022-07-15
 SCALE : 1 : 200
 DRAWN : MDL
 CHECKED : HH
 PROJ. No. : 2102

DWG No.
AZ403

C:\Users\adrian\Documents\2102_340-376 Dufferin St Elevations_adrianSZTNP.rvt

2022-06-09 4:36:15 PM

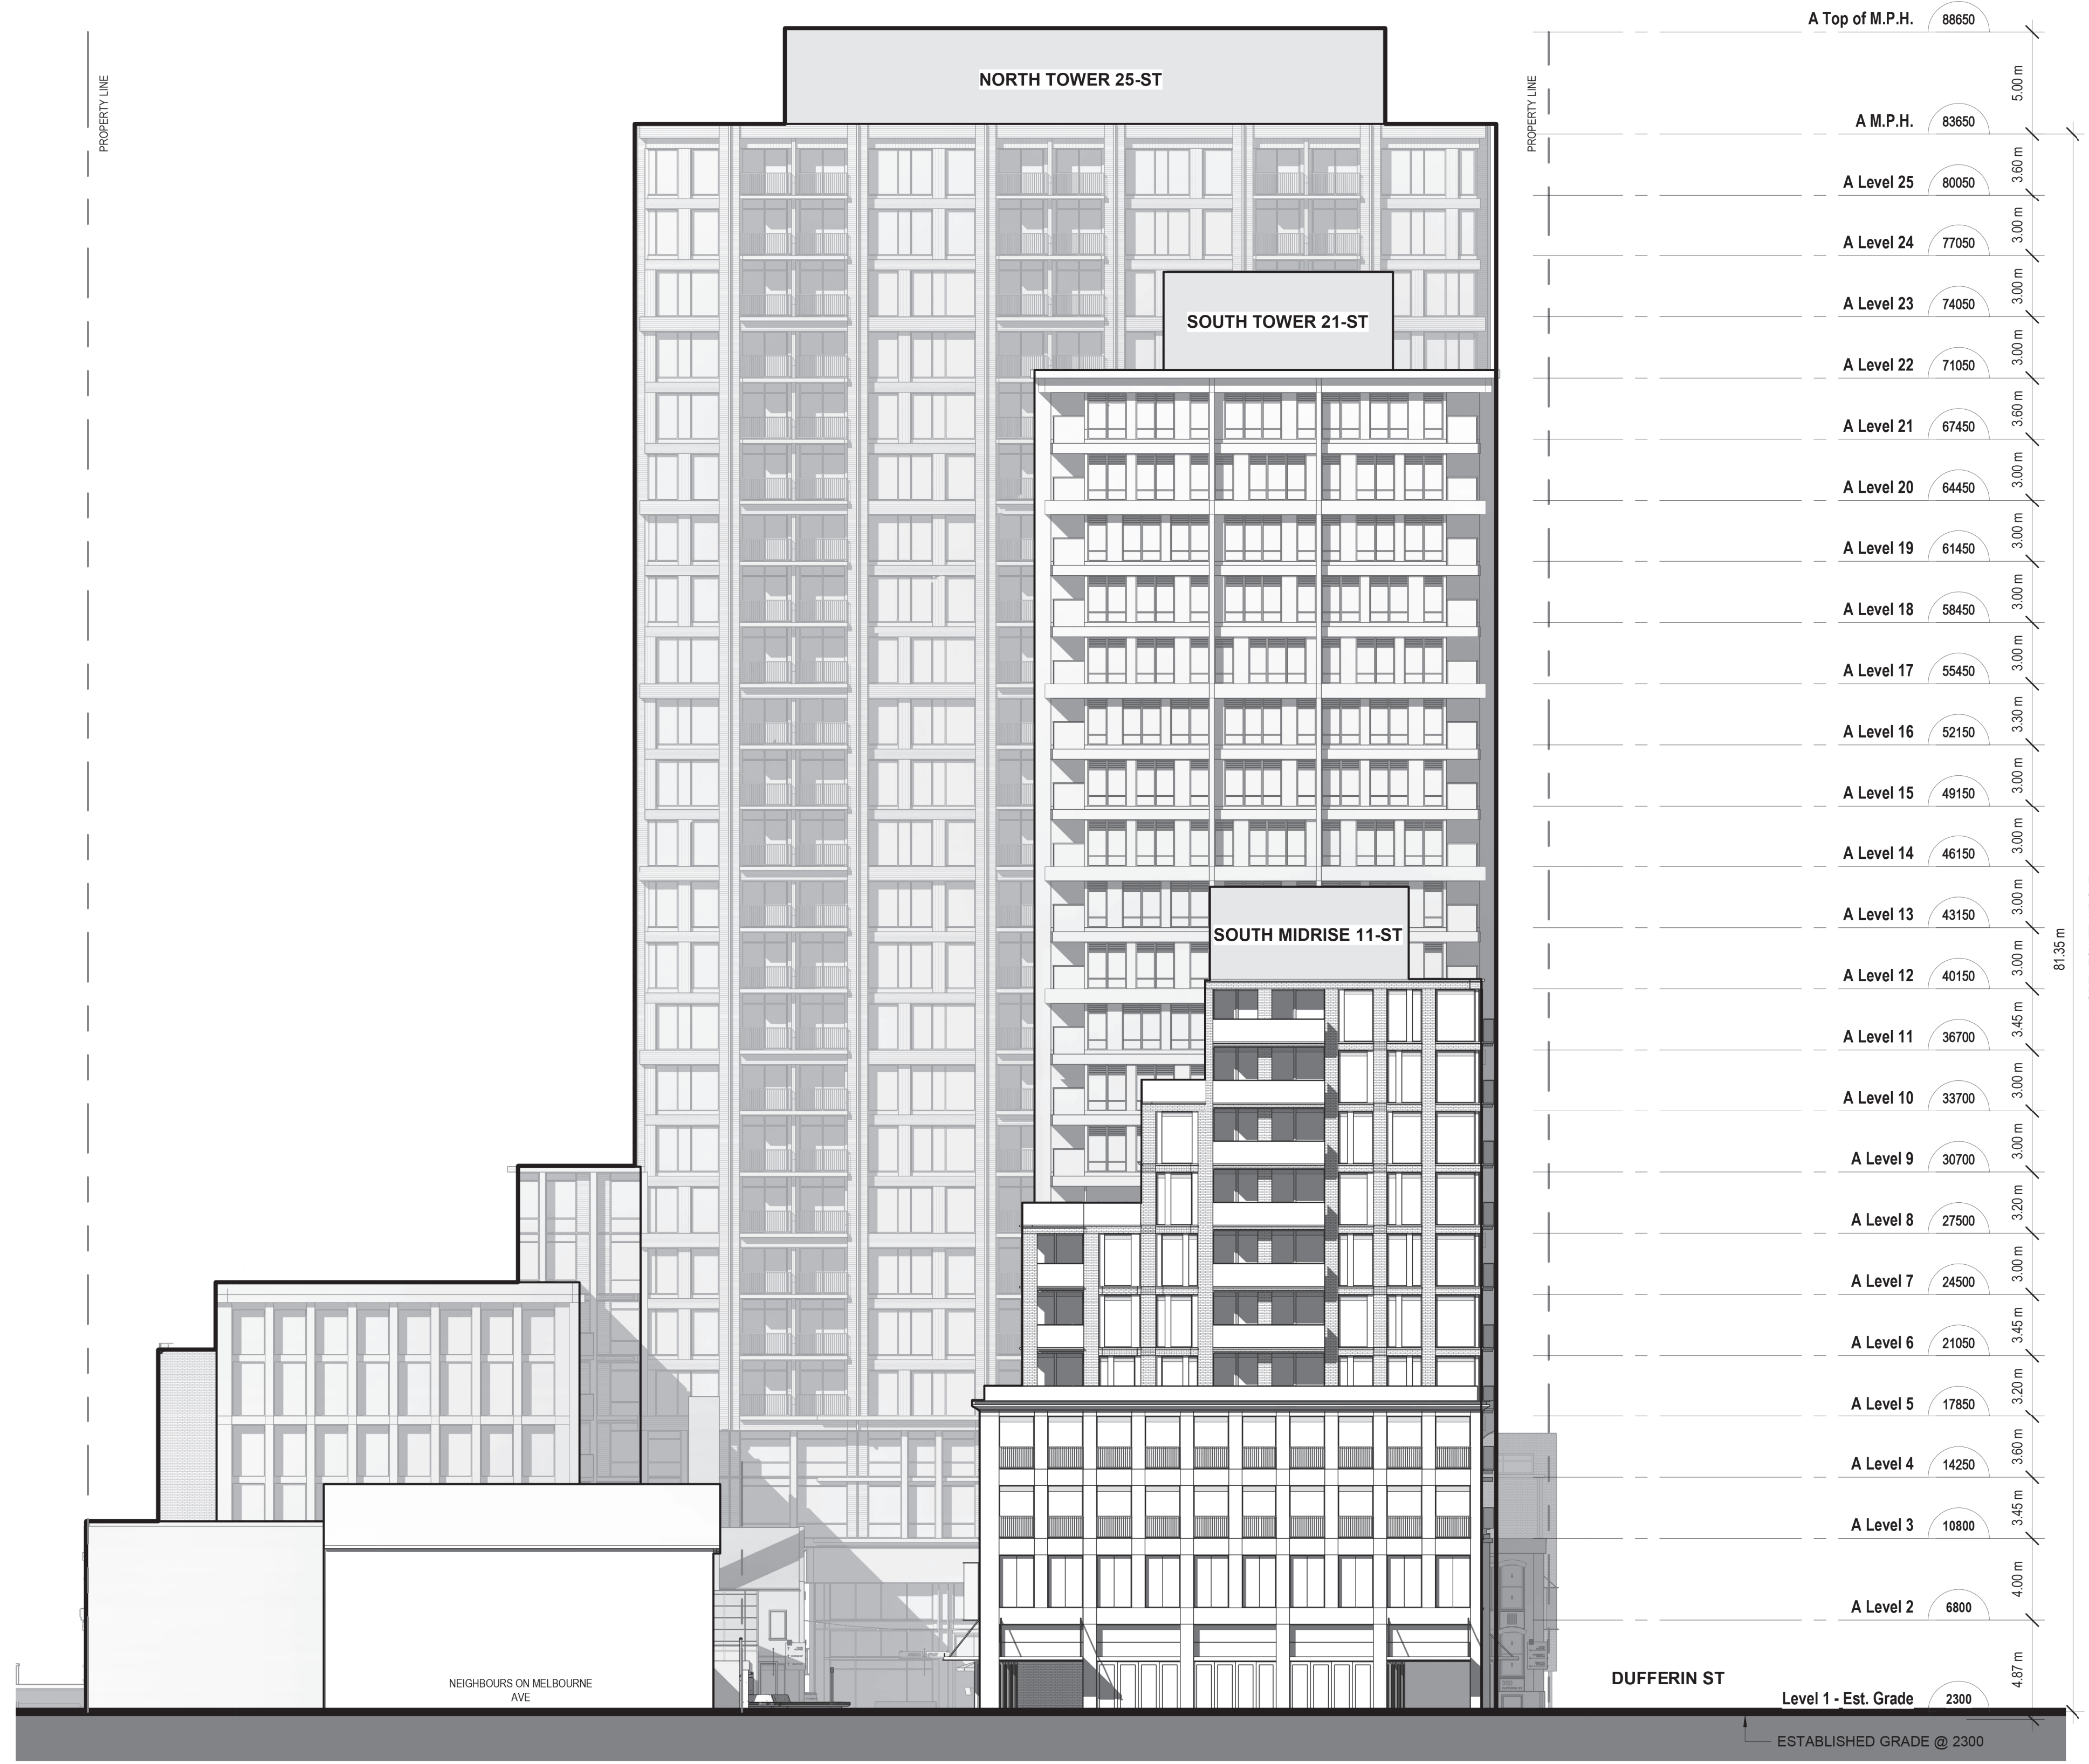

1 ZBL/SPA_Building Elev_South
 AZ404 1 : 200

DRAWING NOT TO BE SCALED
 Contractor must check and verify all dimensions on the job and report any discrepancies to the architect before proceeding with the work.
 This drawing shall not be used for construction purposes until signed by the consultant responsible. This drawing, as an instrument of service, is provided by and is the property of Sweeny & Co. Architects.

ISSUED
 2022-07-15 Issued for OPA/ZBA/SPA

Sweeny&Co Architects

134 PETER STREET | SUITE 1601
 TORONTO, ONTARIO | M5V 2H2 | CANADA
 P: 416-971-6252 | F: 416-971-5420
 E: info@sandco.com | www.sweenyandco.com

PROJ. NAME
340-376 Dufferin St.
 Toronto, Ontario

OWNER
Hullmark

DWG TITLE
Building Elevations

DATE : 17-06-20
 SCALE : 1 : 200
 DRAWN : MDL
 CHECKED : HH
 PROJ. No. : 2102

DWG No.
AZ404